



19 April 2016 Special Permit Application


Quincy Distribution Center Renovation Project
New Exterior Building ID
& Campus Sign System




EXPERIENTIAL DESIGN
Gamble Design LLC
154 Maplewood Avenue
Portsmouth NH 03801
☎ 603.427.1300

ARCHITECTURE
Margulies Perruzzi Architects
308 Congress Street
Boston MA 02210
☎ 617.482.3232

CLIENT
Boston Scientific
300 Boston Scientific Way
Marlborough MA 01752
☎ 800.876.9960

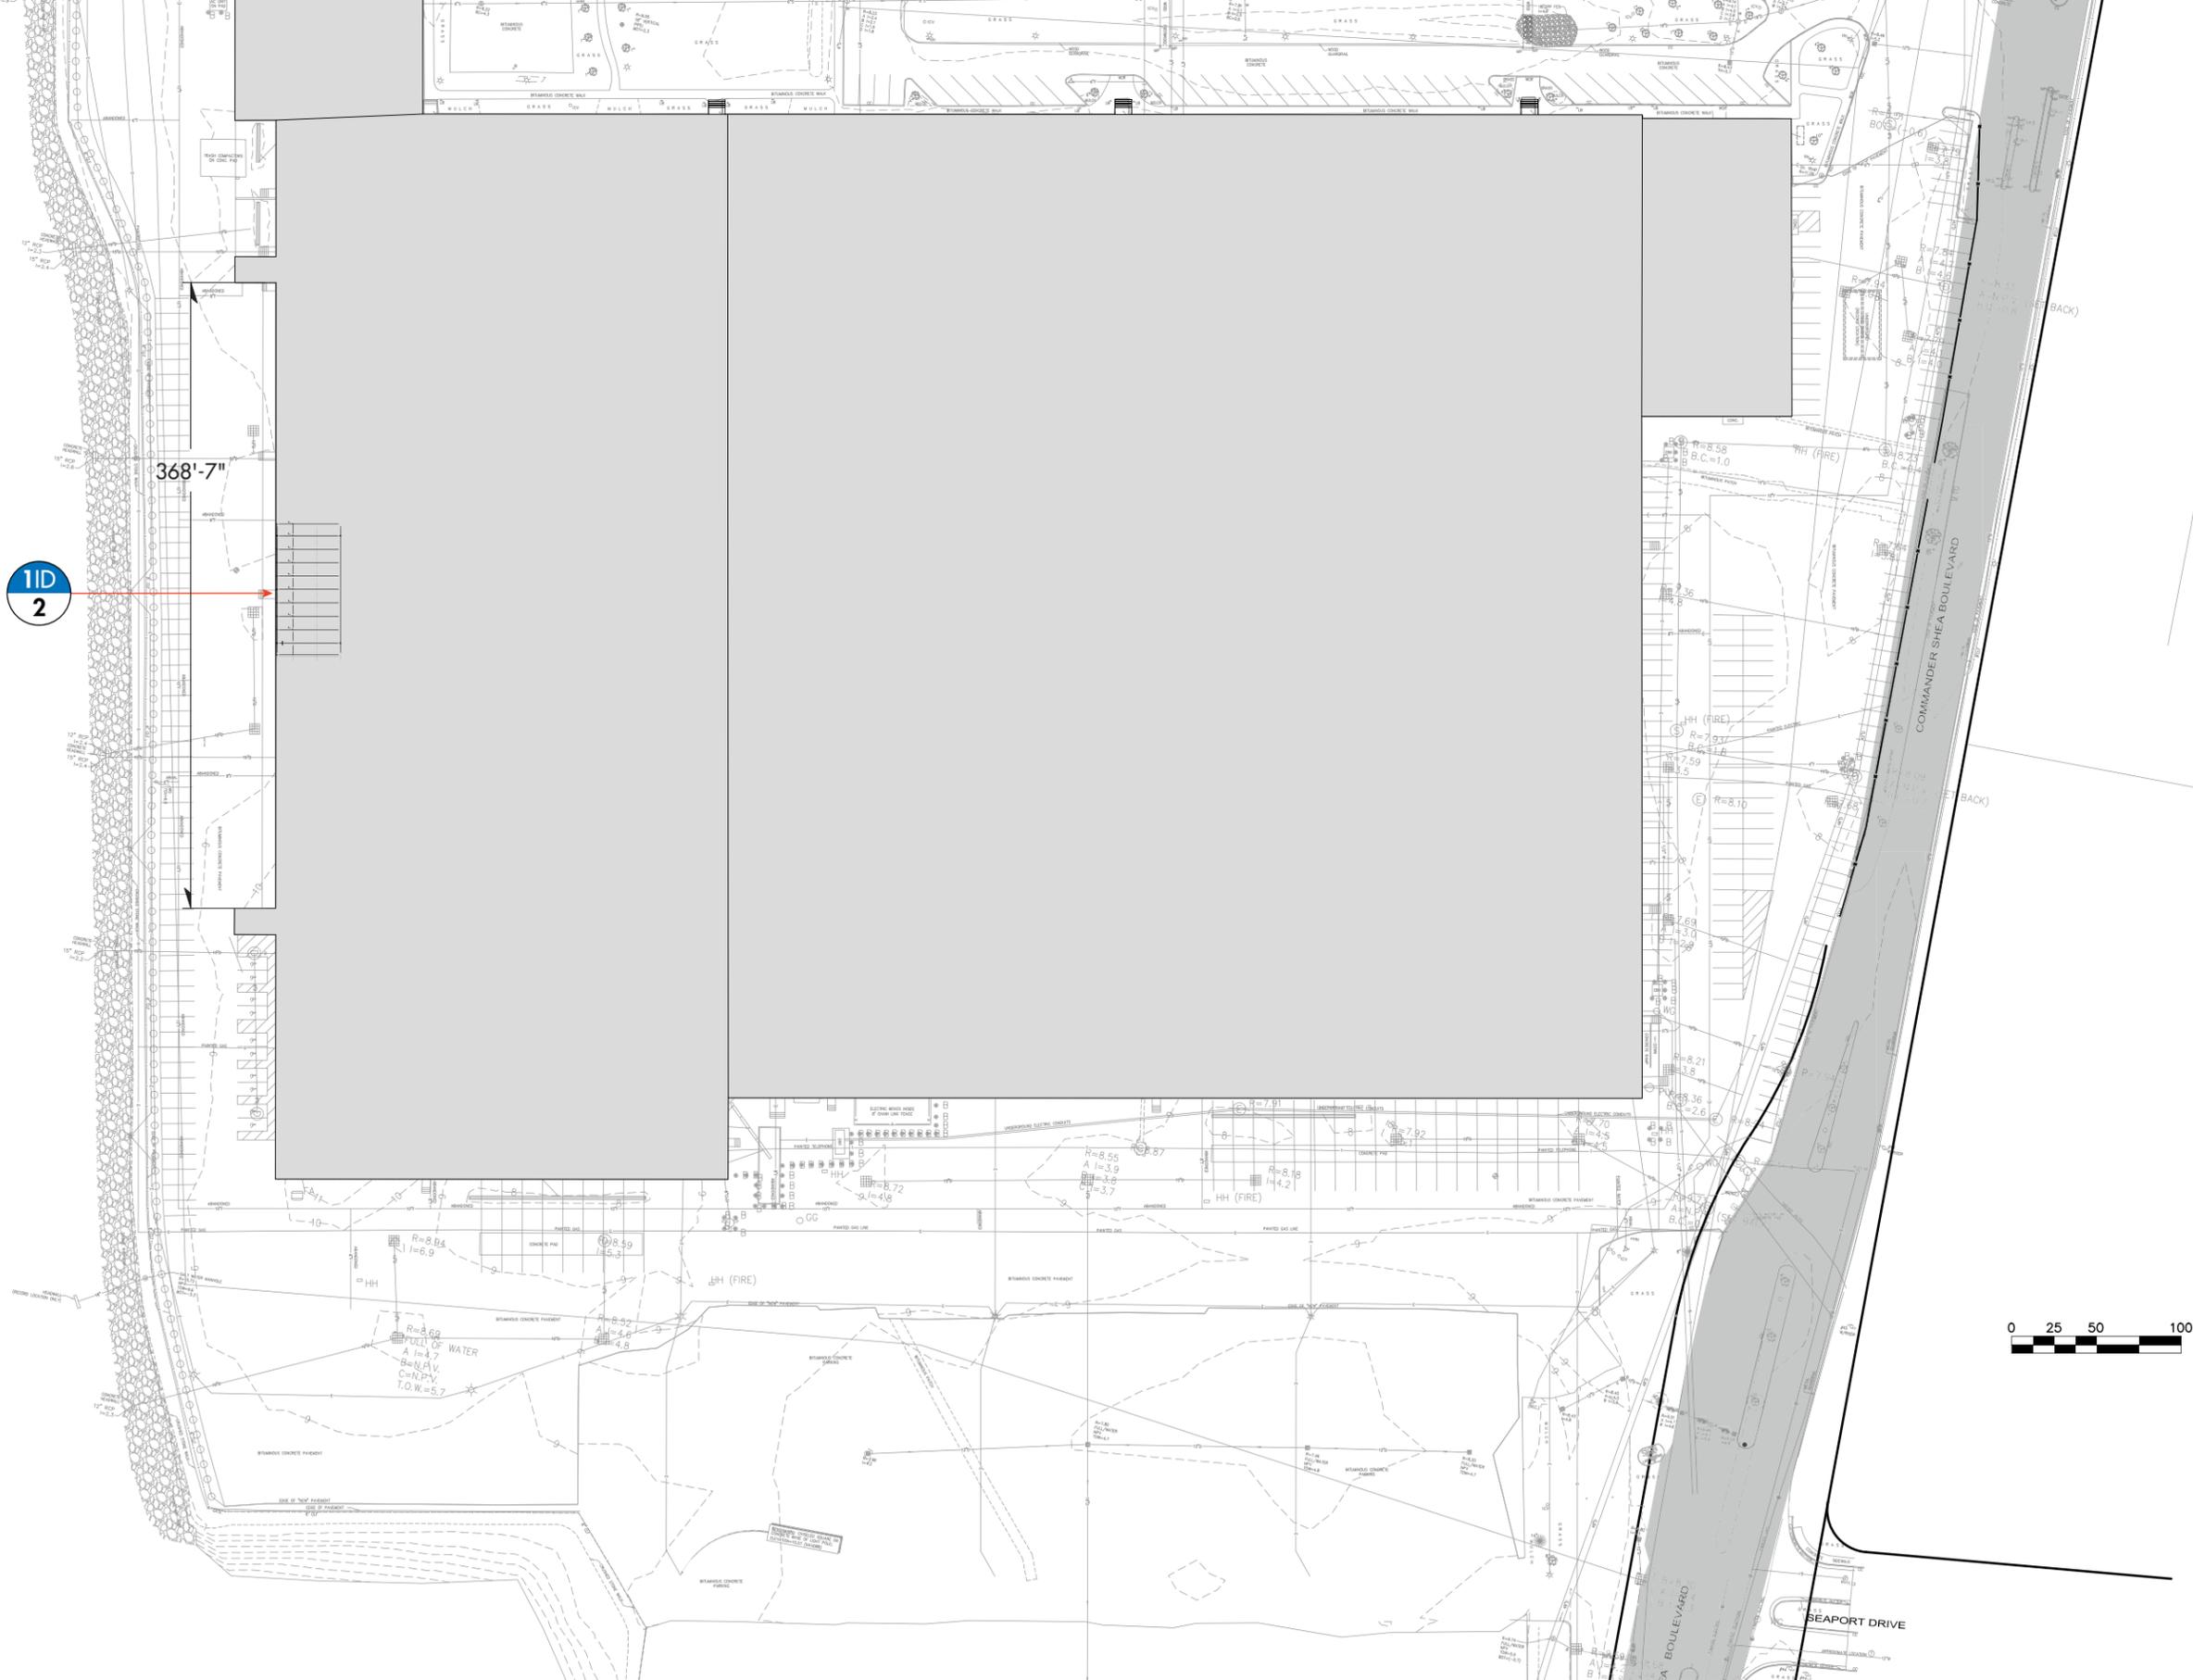

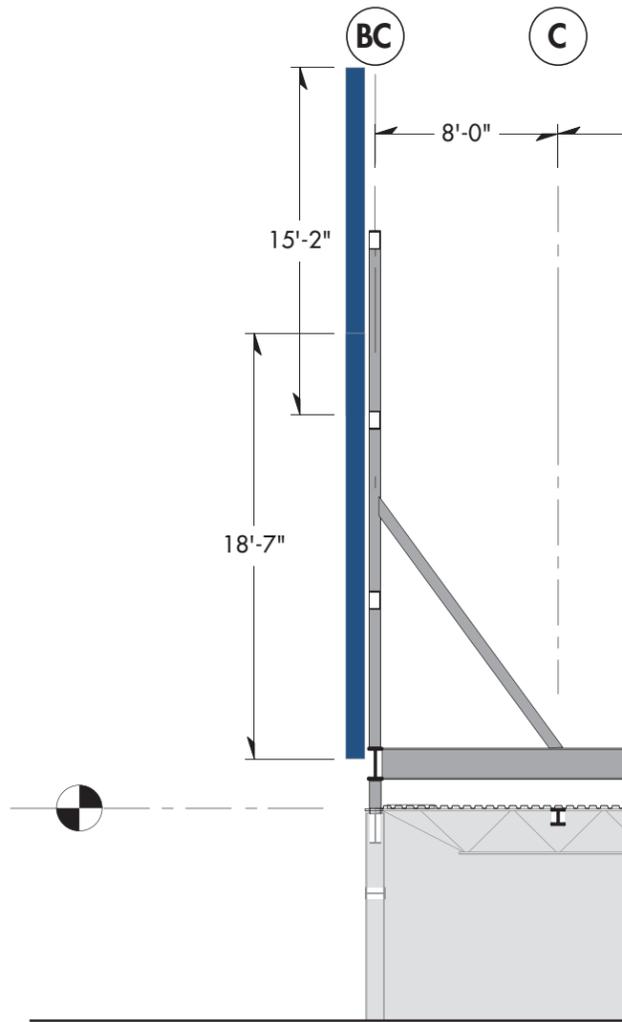


Graphics: 10" dimensional letters mounted to steel roof structure; faces of all letterforms are co-planar; translucent faces internally illuminated by LEDs. Perforated vinyl faces of letterforms to read "Pantone 541 Blue" during daytime and "White" at night.

Structure: steel roof structure verified by architect's structural engineer and fabricated by GC. All building/roof structural modifications by GC.

Required brackets/clips for mounting letterforms to structure or provided by sign fabricator. Electrical power to sign provided by GC (voltage TBD).

1ID 2 Building ID 2 Elevation Roof mounted – Size: 30' x 88.5'
Scale: 1/8" = 1'- 0"

Building ID 2 Side View
Scale: 1/8" = 1'- 0"

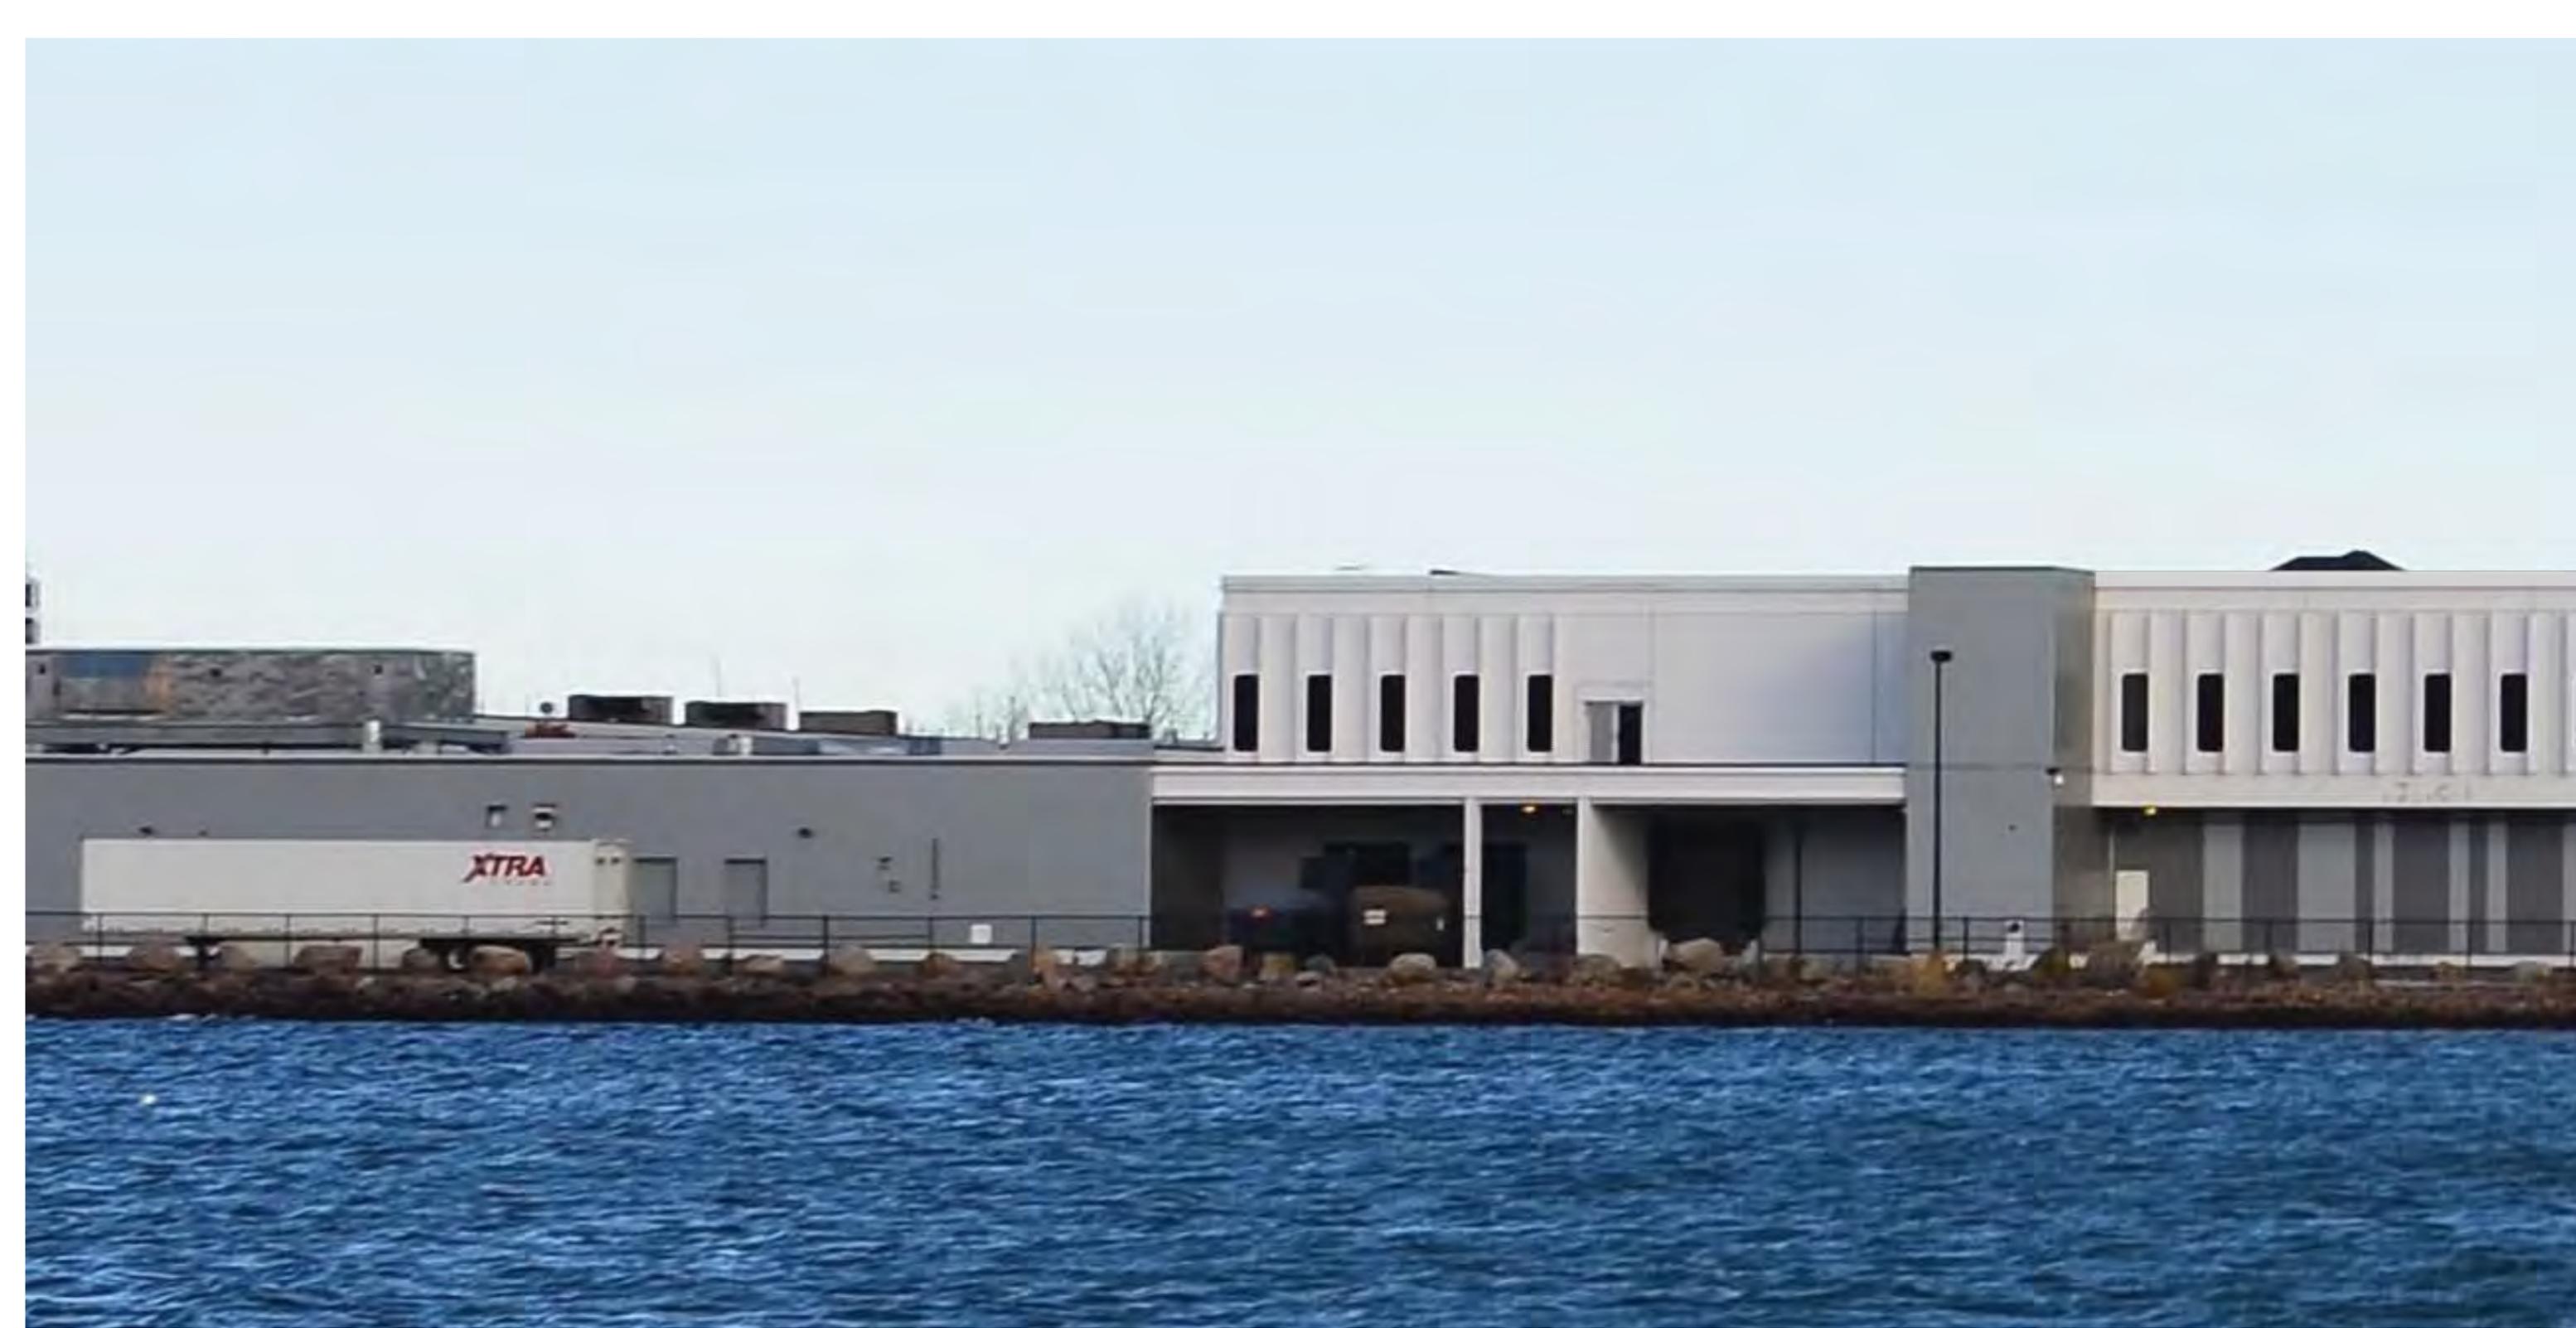

ID 2 Building ID 2 Roof mounted – Size: 30' x 88.5' facing east
Scale: 1/16" = 1'-0"

**Boston
Scientific**

QUINCY
DISTRIBUTION CENTER
EXTERIOR EG

Boston Scientific





BRANDING/WAYFINDING
Gamble Design LLC
154 Maplewood Avenue
Portsmouth NH 03801
☎ 603.427.1300

ARCHITECTURE
Margulies Perruzzi Architects
308 Congress Street
Boston MA 02210
☎ 617.482.3232

DRAWING TITLE
Building ID 2 *Roof mounted*
On structural steel armature
Scale: as shown
19 April 2016

DRAWING N°

11D.2.2



1ID
2 Building ID 2 Roof mounted – Size: 30' x 88.5' *view from Victory Park*
Scale: 1/8" = 1'- 0"

**Boston
Scientific**

QUINCY
DISTRIBUTION CENTER
EXTERIOR EG



BRANDING/WAYFINDING
Gamble Design LLC
154 Maplewood Avenue
Portsmouth NH 03801
603.427.1300

ARCHITECTURE
Margulies Perruzzi Architects
308 Congress Street
Boston MA 02210
617.482.3232

DRAWING TITLE
Building ID 2 Roof mounted
View from Victory Park
Scale: as shown
19 April 2016

DRAWING N°

1ID.2.3



1ID
2 **Building ID 2** Perspective *Roof mounted* – Size: 30' x 88.5'
Scale: relative to image

**Boston
Scientific**

QUINCY
DISTRIBUTION CENTER
EXTERIOR EG



BRANDING/WAYFINDING
Gamble Design LLC
154 Maplewood Avenue
Portsmouth NH 03801
© 603.427.1300

ARCHITECTURE
Margulies Perruzzi Architects
308 Congress Street
Boston MA 02210
© 617.482.3232

DRAWING TITLE
Building ID 2 *Roof Mounted*
View from West parking area
Scale: as shown
19 April 2016

DRAWING N°

1ID.2.4

WEST

P

STAFF PARKING

- 1
- 2
- 3
- 4
- 5
- 6
- 7
- 8
- 9
- 10
- 11

DISTRIBUTION & CUSTOMER FULFILLMENT CENTER

[SOUTH BLDG.]

EAST

P

STAFF PARKING

D2> 6

4ID 1

5ID 1

RECEIVING

- 1
- 2
- 3
- 4
- 5
- 6
- 7
- 8

5ID 2

SHIPPING

- 10
- 11
- 12
- 13
- 14
- 15
- 16
- 17
- 18
- 19
- 20
- 21
- 22
- 23
- 24
- 25
- 26
- 27

P VISITOR PARKING

D2> 5

SOUTH P STAFF PARKING

D2> 4

STAFF PARKING

D2> 3

3ID 1

D1> 1

D2> 1

D1> 2

D1> 3

D1> 4



QUINCY
DISTRIBUTION CENTER
EXTERIOR EG



BRANDING/WAYFINDING
Gamble Design LLC
154 Maplewood Avenue
Portsmouth NH 03801
603.427.1300

ARCHITECTURE
Margulies Perruzzi Architects
308 Congress Street
Boston MA 02210
617.482.3232

DRAWING TITLE
Exterior Sign Location Plan
Quincy Distribution Center
Scale: 1in. = 60 ft.
19 April 2016

DRAWING N°

SLP.DC



Notes

Fabrication: 1/8" (.125") aluminum single-sided horizontal sign armature w/LED internally illuminated graphics on decorative metal base.

Top Cap & Linear Light Channel

2" painted aluminum sign cap w/embedded LEDs illuminates 1 3/4" frosted acrylic "luminous" reveal below; top of sign box is closed and watertight. Sign cap paint color:
 • MP 18091 "Silverstone Metallic"

Graphics

1/2" white acrylic "push-thru" graphics w/opaque 1/8" painted alum. faces halo-illuminated by LEDs.

Logotype & Site Name paint colors:

- MP 32071 "White Wonder"
- OR
- MP 18091 "Silverstone Metallic"
- MP 22029 "China Blue Metallic"


Background paint colors:

- MP 18091 "Silverstone Metallic"
- MP 22029 "China Blue Metallic"
- MP 18170 "Ti Gray Metallic" (base)

Illumination: All graphics LED internally illuminated Note: Electrical power provided by Owner or GC; voltage TBD




Installation: freestanding on subsurface concrete foundation in staked location; Sign Fabricator to coordinate with GC, Owner, civil engineer, landscape architect re: site conditions.

Qty: 1 (one) per sign location plan

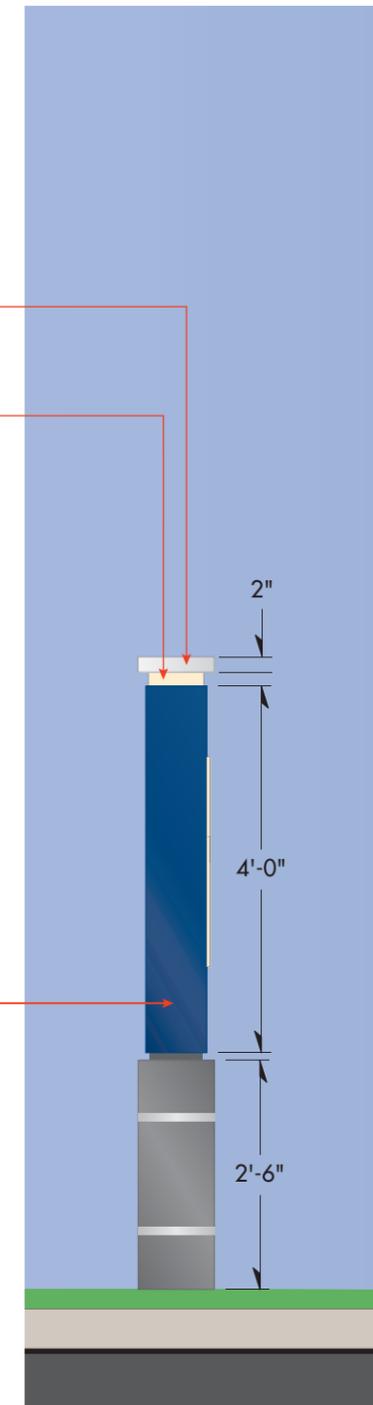

3ID Primary Site ID Elevation facing Cmdr. Shea Blvd.
 1 Scale: 1/2" = 1' - 0"

Primary Site ID Side View
 Scale: 1/2" = 1' - 0"

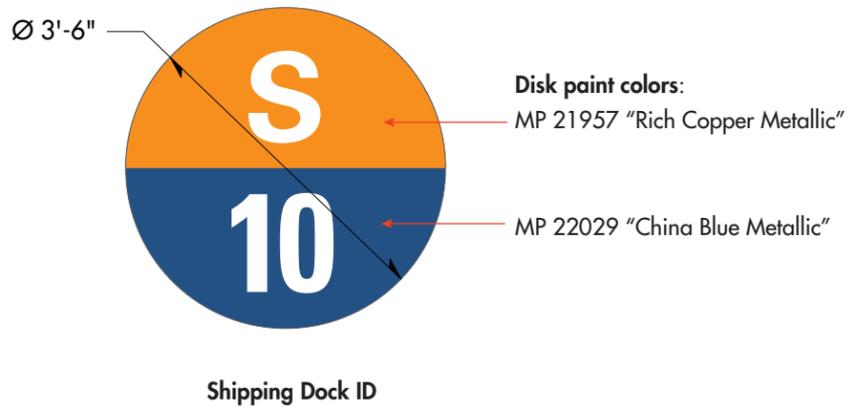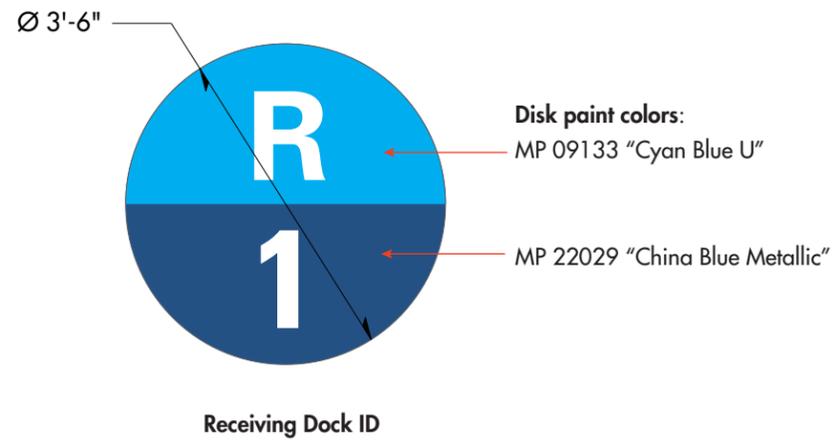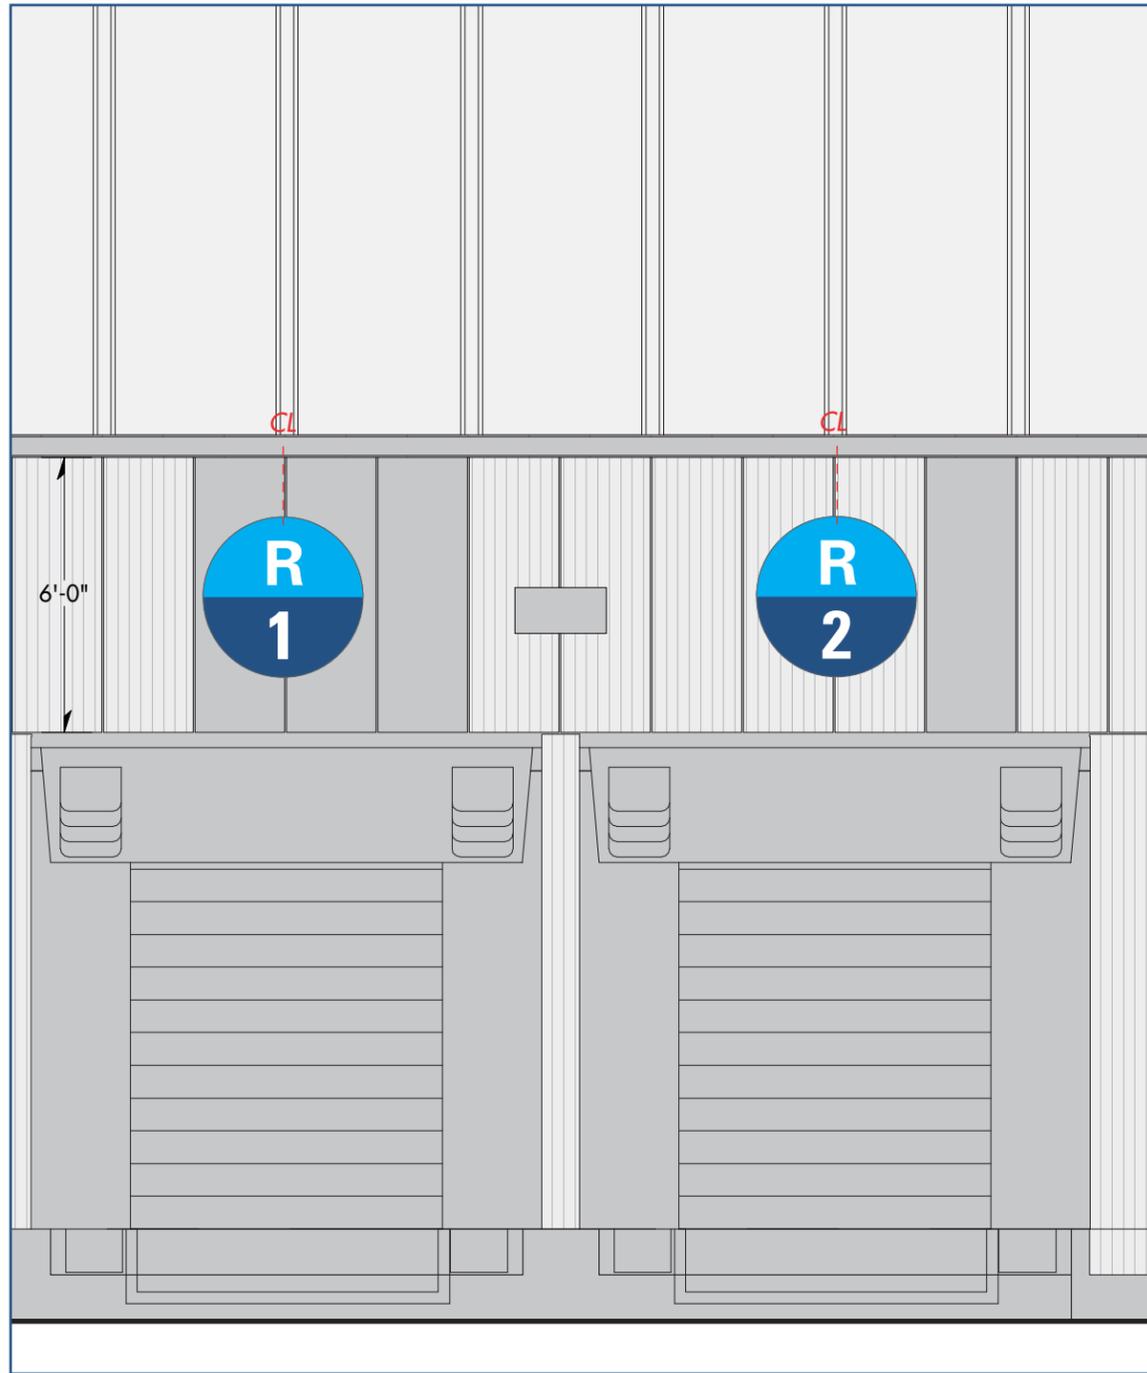

NOTES:



Fabrication: painted 1" deep disks fabricated from .090" aluminum in selected paint colors shown with 3M "White" vinyl graphics in fonts/sizes shown.

Installation: Disks flush-mounted to architectural metal panel system with concealed mechanical fasteners per fabricator.

- Qty:** 26 (twenty-six) total
- 8 (eight) Receiving
 - 18 (eighteen) Shipping

5ID Receiving Dock ID Exterior Elevation
 1 Scale: 1/4" = 1' - 0"

A Receiving & Shipping Dock ID color-coded disks
 Scale: 1 1/2" = 1' - 0"

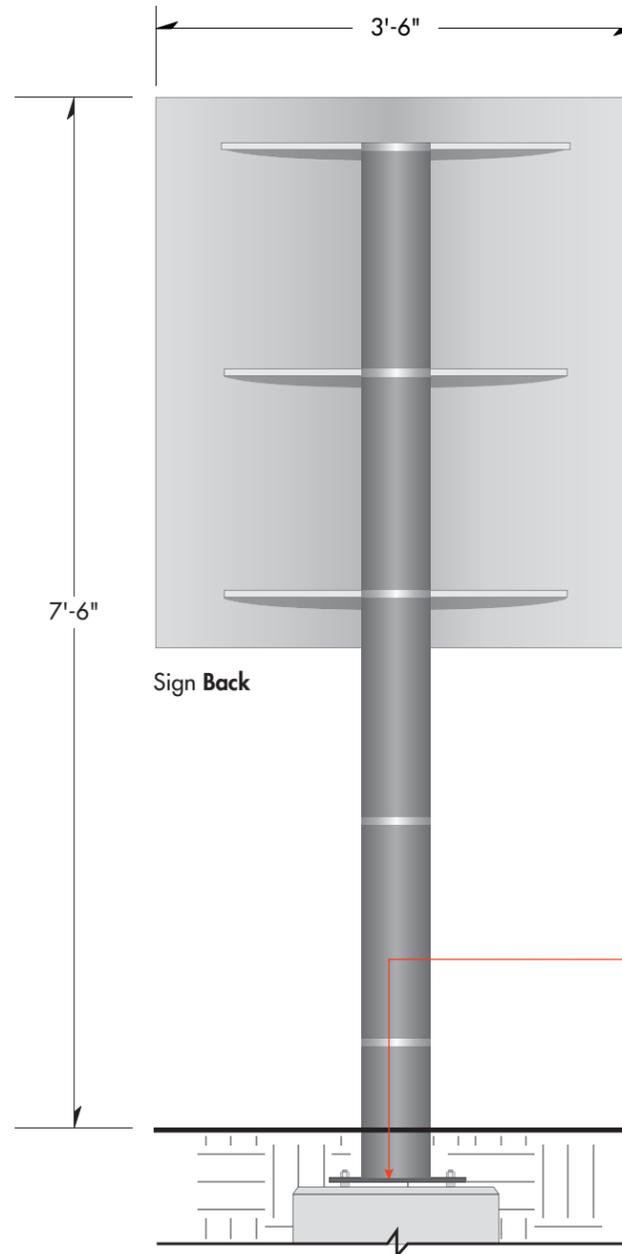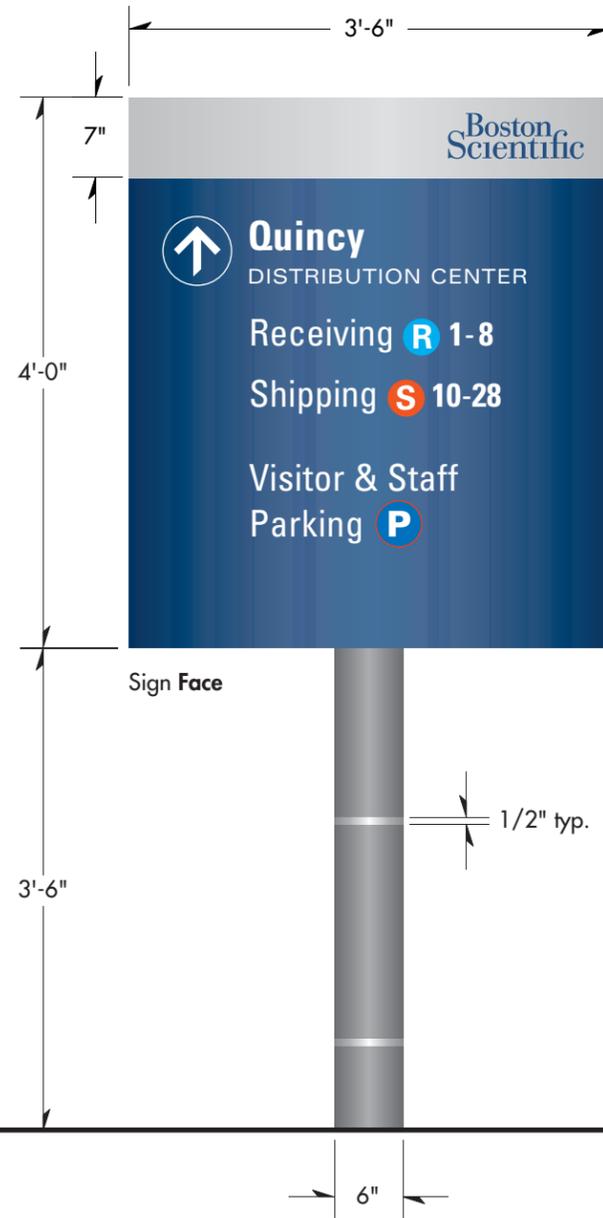

NOTES:

Fabrication: 1/4" curved sign panel with 1/2" horizontal mounting brackets mounted to 6" dia. painted post; painted horizontal accent bands as shown.

Graphics: Vinyl graphics in colors/sizes shown applied to surface of curved sign panel.

Installation: Direct burial in marked locations; sign fabricator to coordinate installation with general contractor re: phasing, site conditions, etc.

Illumination: none

Paint Colors:

MP 18091 "Silverstone Metallic" (logo band/post stripe)

MP 22029 "China Blue Metallic" (sign face)

MP 18170 "Ti Gray Metallic" (post)

MP 26309 "Wells Fargo Black" (matte black)

Qty: 4 (four)

as noted on sign location plan

Installation: base plate mounts below finished grade to poured concrete foundation; threaded mounting rods inset to foundation w/epoxy per fabricator template; finished landscape by GC

6D1
0 Primary Directional single-sided
Scale: 3/4" = 1' - 0"

Rear View typical





6D1
2 Primary Directional 6D1-2 single-sided
Scale: 3/4" = 1' - 0"



6D1
1 Primary Directional 6D1-1 single-sided
Scale: 3/4" = 1' - 0"

Back Mounting Plate Detail

1/2" back mounting plate curves to match radius of sign panel. 3" diameter opening milled from panel (dashed line) and secured to post. Conceal all fasteners; paint all surfaces.

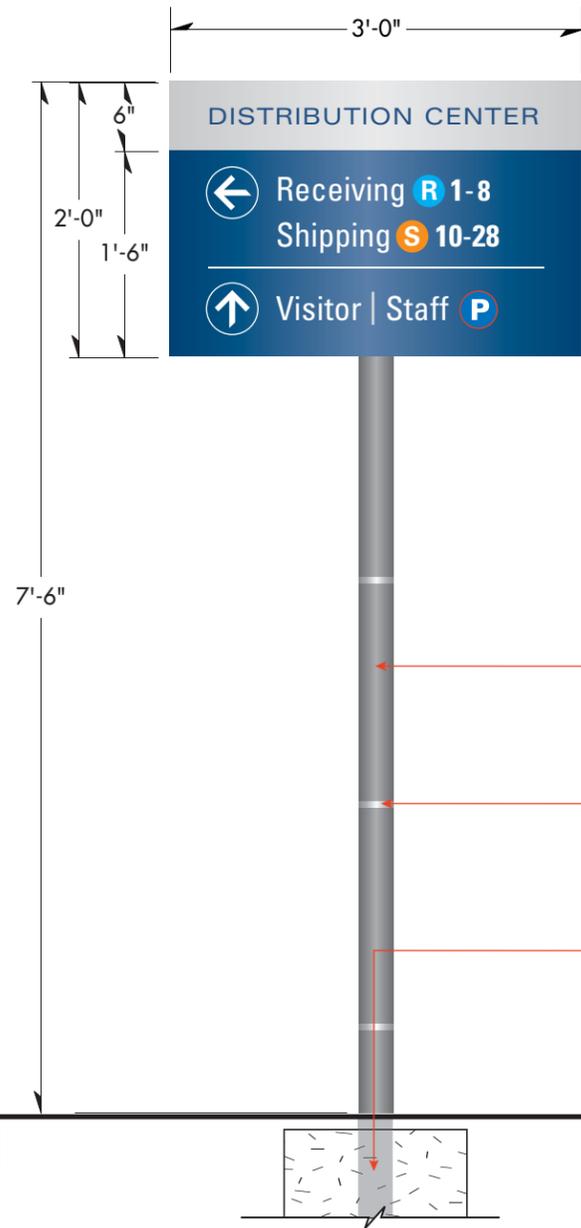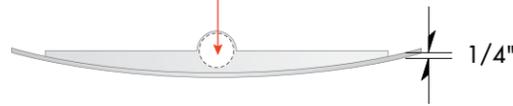

NOTES:

Fabrication: 1/4" curved sign panel with 1/2" horizontal mounting brackets mounted to 6" dia. painted post; painted horizontal accent bands as shown.

Graphics: Vinyl graphics in colors/sizes shown applied to surface of curved sign panel.

Installation: Direct burial in marked locations; sign fabricator to coordinate installation with general contractor re: phasing, site conditions, etc.

Illumination: none

Paint Colors:

- MP 18091 "Silverstone Metallic" (logo band/post stripe)
- MP 22029 "China Blue Metallic" (sign face)
- MP 18170 "Ti Gray Metallic" (post)
- MP 26309 "Wells Fargo Black" (matte black)

Vinyl Colors

- 3M 180-10 "White" (copy, arrow, circle outline)
- 3M 180c-217 "Dark Blue Metallic" (header copy)

Qty: 6 (six)

as noted on sign location plan


Sign Post

3" dia. aluminum post centered; paint color: MP18170 "Ti Gray Metallic"

Accent Band

Paint color: MP 18091 "Silverstone Metallic"

Installation: direct burial foundation at minimum depth of 3'-0" below finished grade; sign fabricator to coordinate with landscape contractor re: site conditions, phasing, etc.

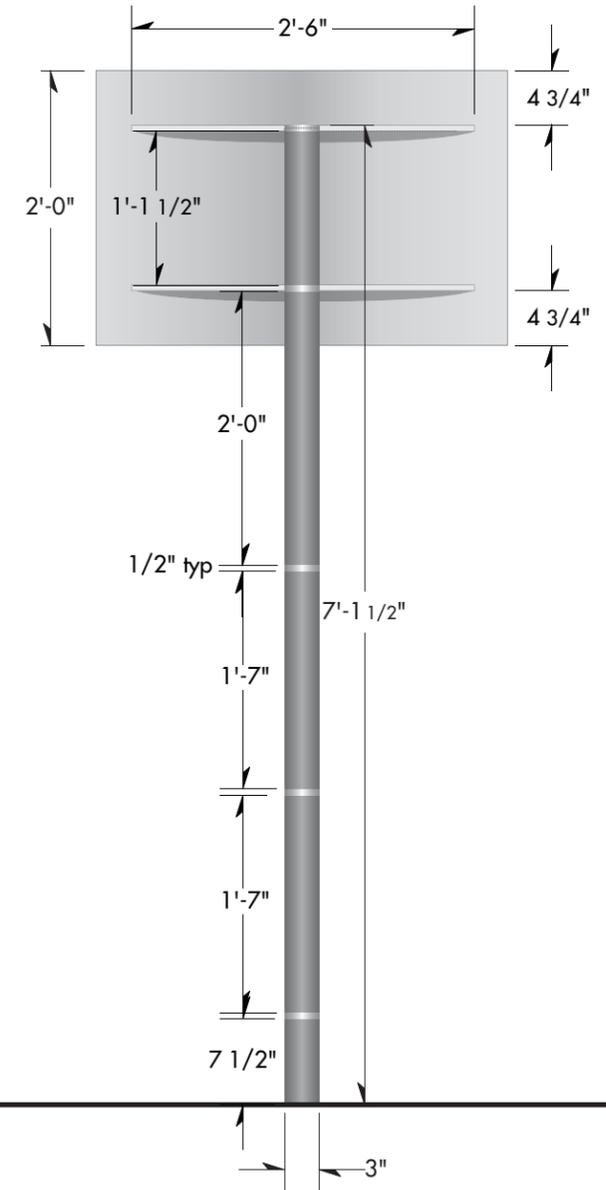

6D2 Secondary Directional single-sided
Scale: 3/4" = 1' - 0"


A Rear View typical
Scale: 3/4" = 1' - 0"




Plan View single-sided



6D2
1 Secondary Directional 6D2-1
Scale: 3/4" = 1' - 0"

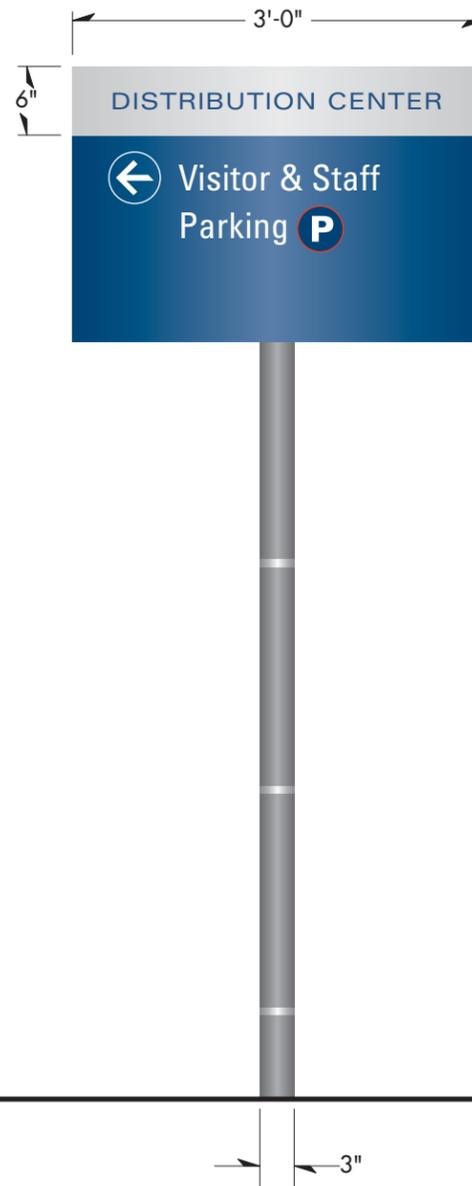

6D2
2 Secondary Directional 6D2-2
Scale: 3/4" = 1' - 0"

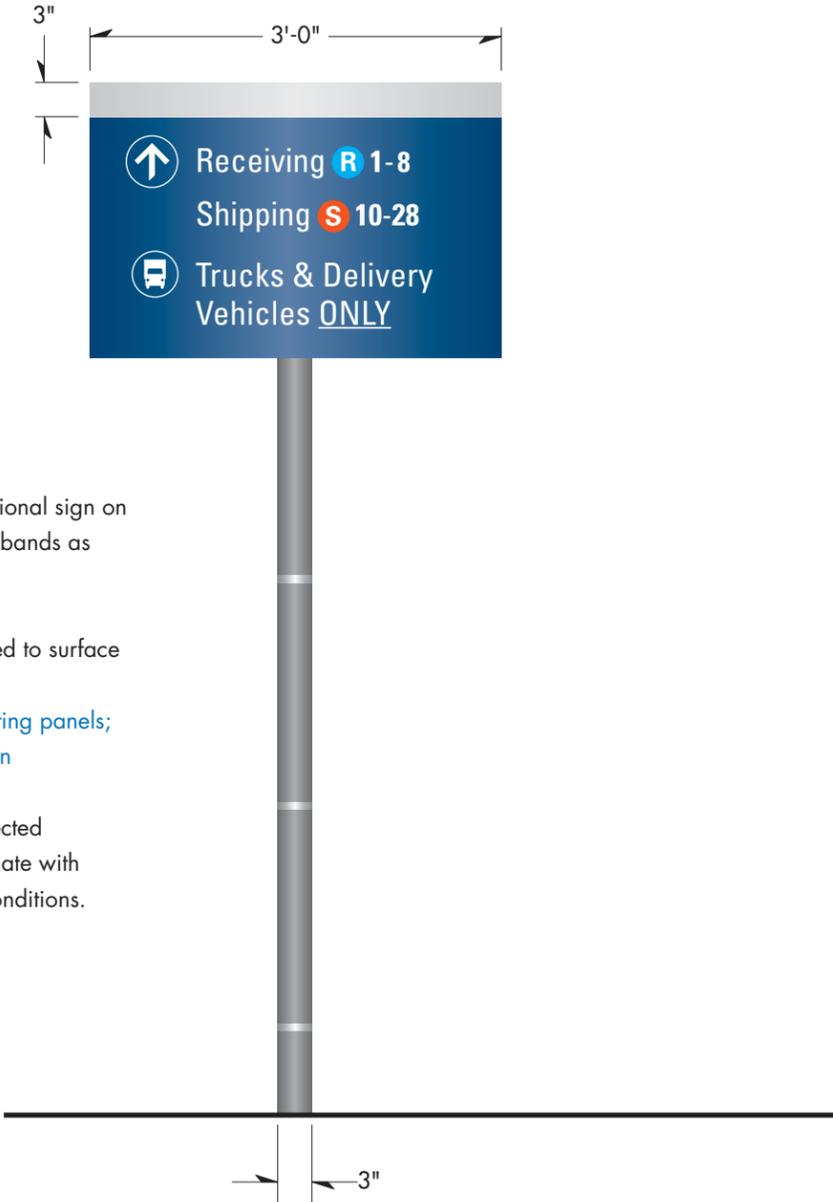

6D2
3 Secondary Directional 6D2-3
Scale: 3/4" = 1' - 0"



NOTES:

Fabrication: freestanding directional sign on 3" dia. painted post w/accnt bands as shown.

Graphics: Vinyl graphics applied to surface of curved sign panel as shown
Option: Remove & repaint existing panels; panel size is smaller than shown

Installation: direct burial in selected locations; Fabricator to coordinate with landscape contractor re: site conditions.

Illumination: none

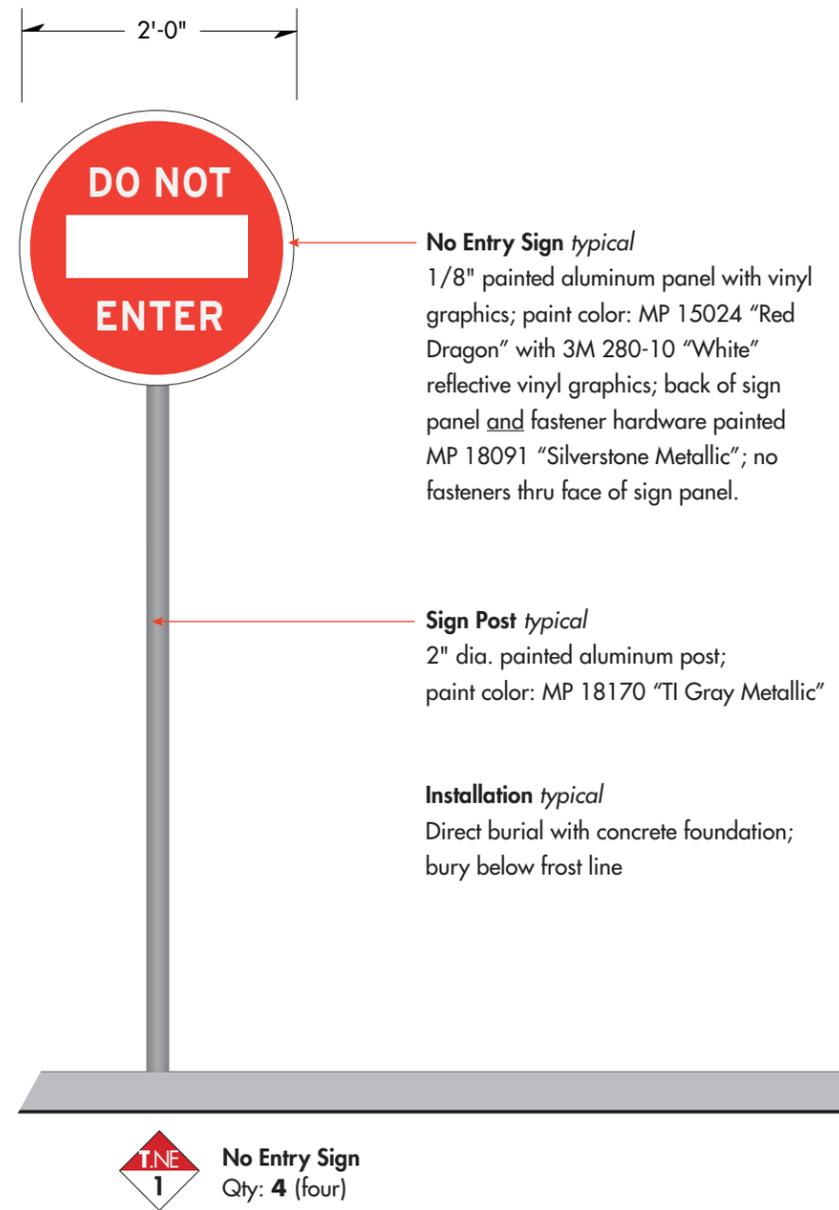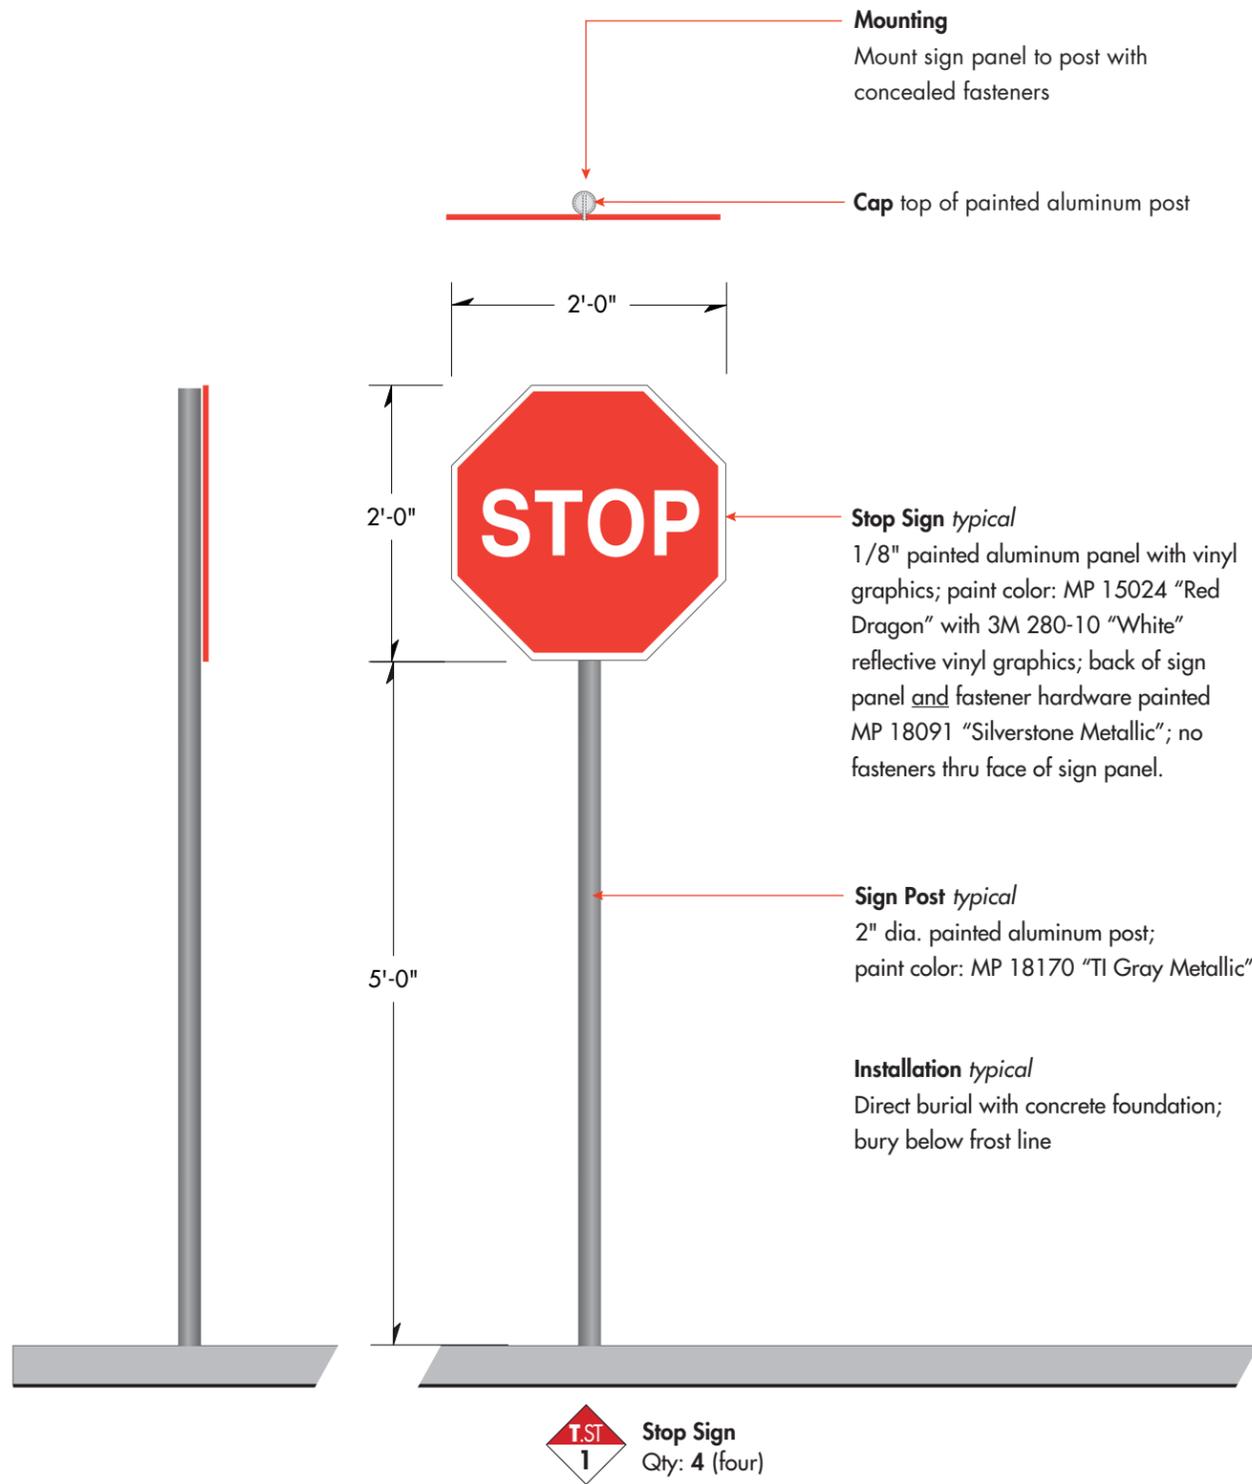


No Entry Disk
1/8" painted aluminum panel with vinyl graphics; paint color: MP 15024 "Red Dragon" with "White" reflective vinyl graphics 3M 280-10; Back of sign panel and fasteners painted MP 26309 "Wells Fargo Black"; no fasteners thru face of sign panel; panel mounts directly to chain link fence in locations shown.



A Stop Sign Elevations/Plan
Scale: 3/4" = 1' - 0"

B No Entry Sign Elevation
Scale: 3/4" = 1' - 0"
Qty: 4 (four)

C No Entry Disk Context photo
Scale: 3/4" = 1' - 0"

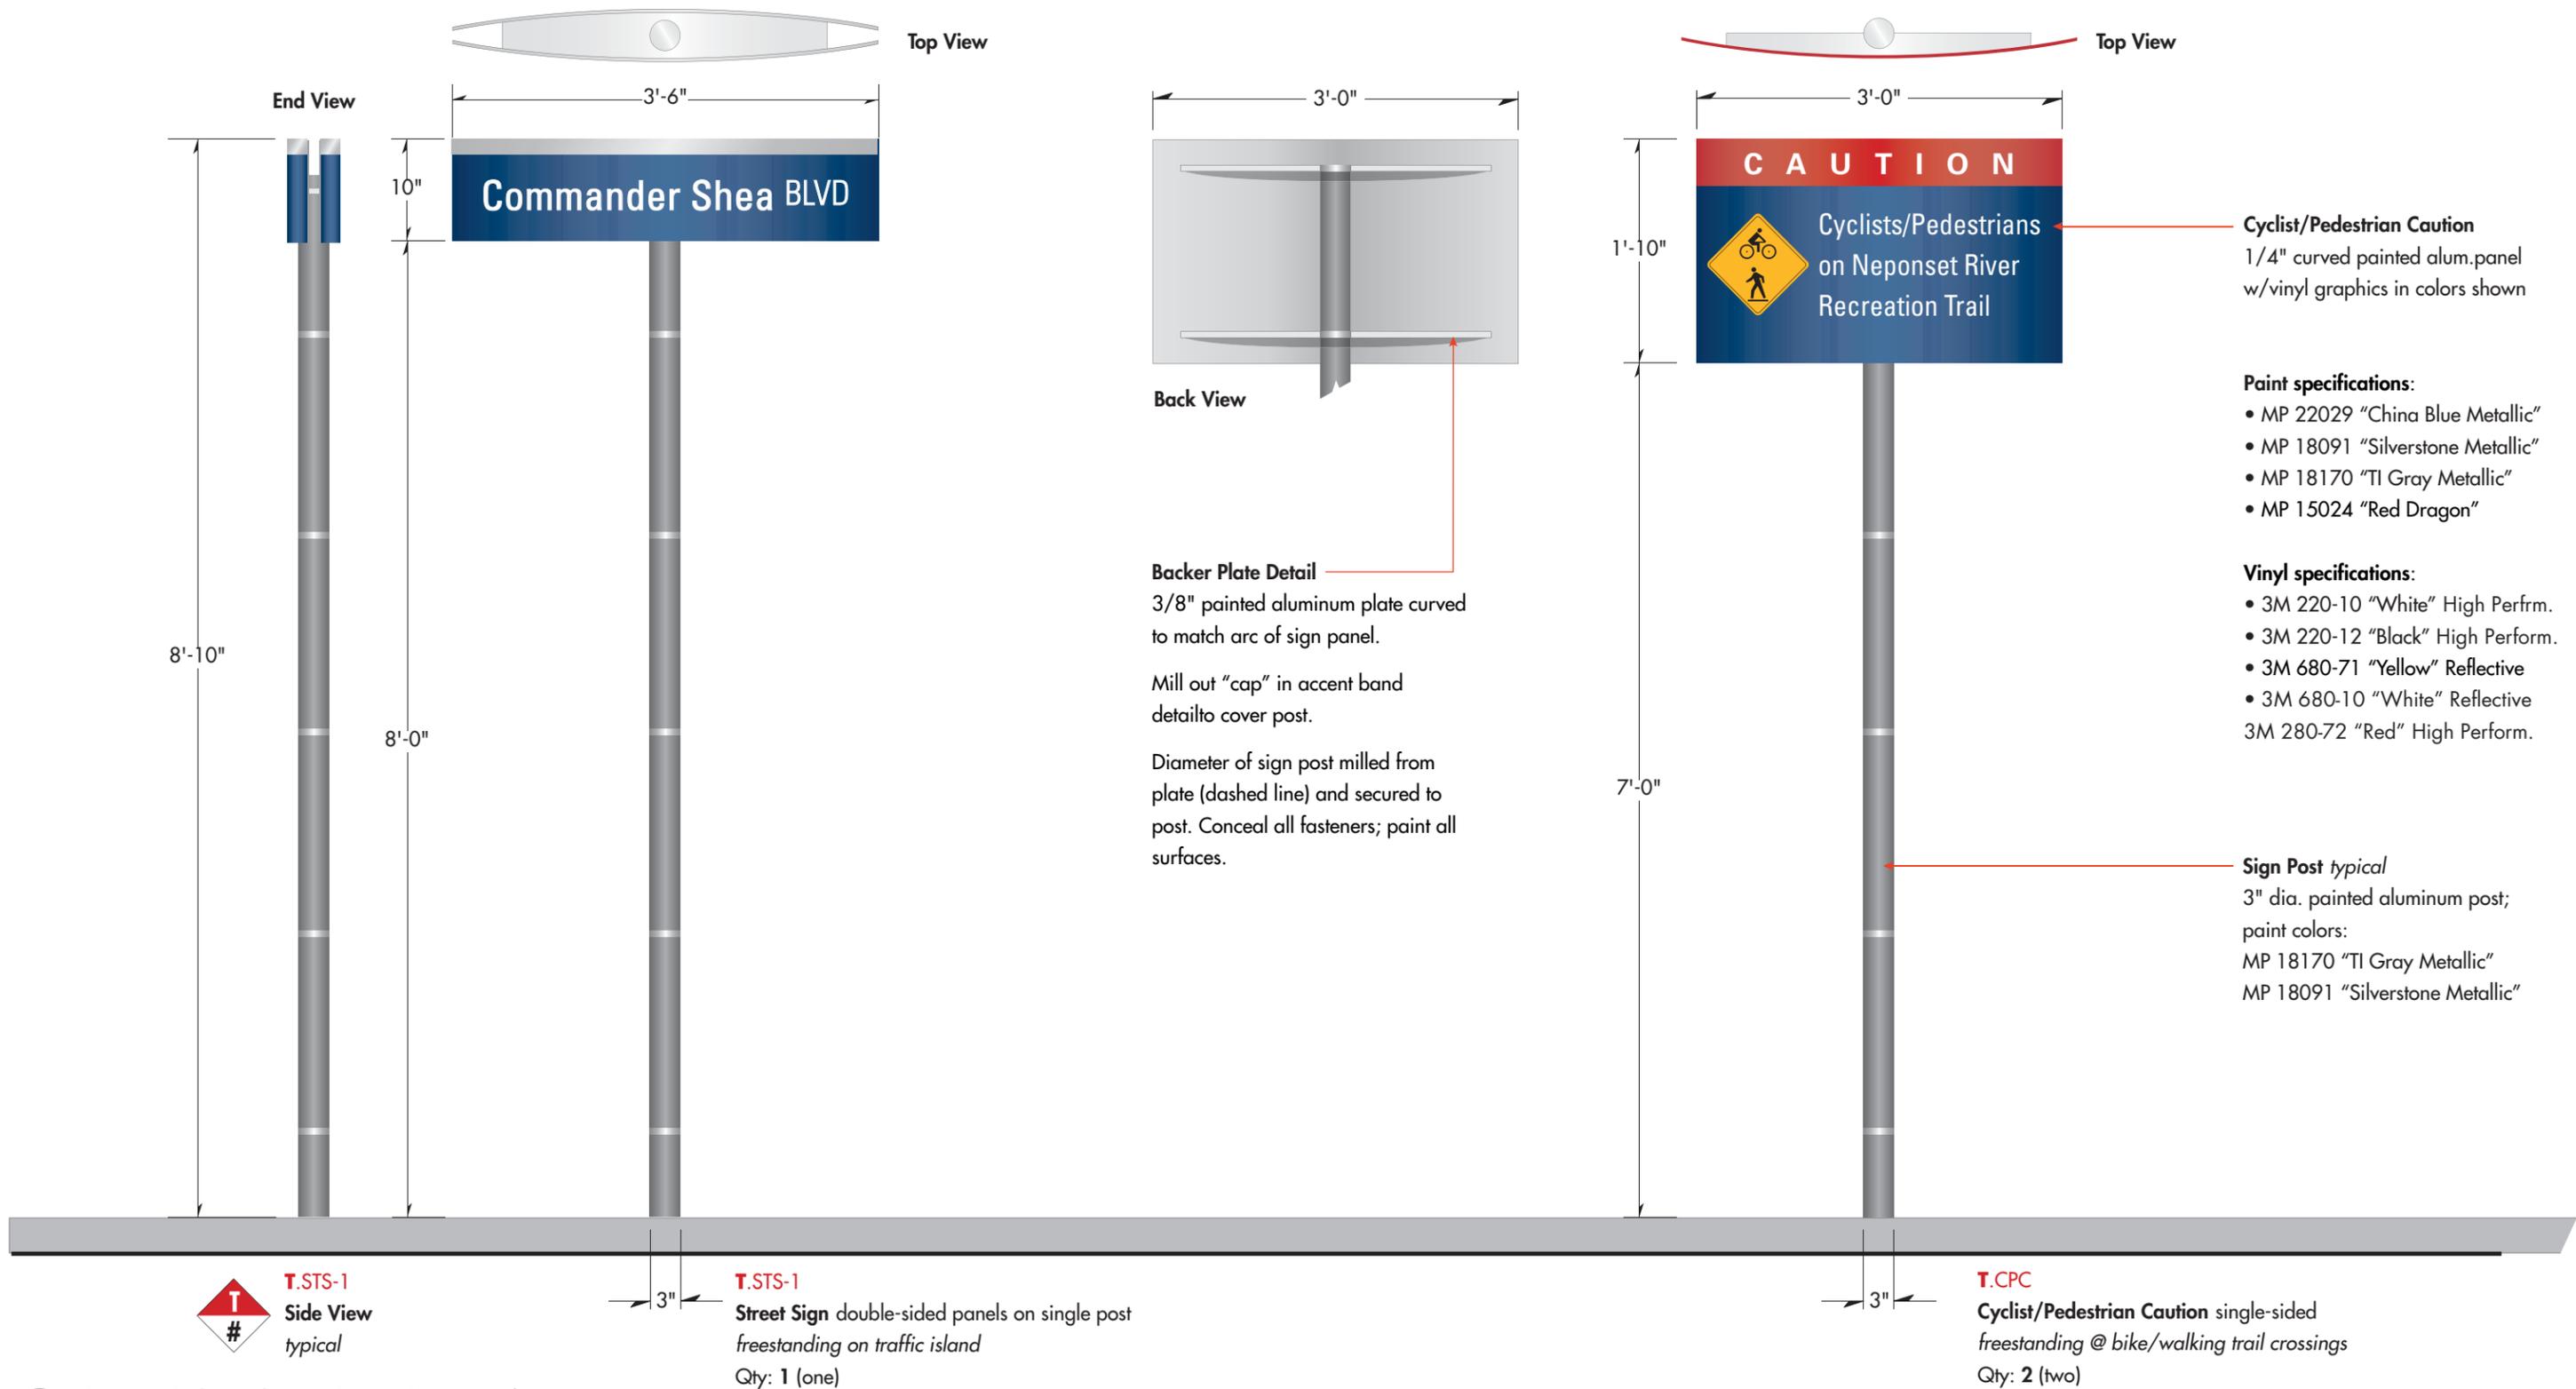


Cyclist/Pedestrian Caution
 1/4" curved painted alum. panel
 w/vinyl graphics in colors shown

- Paint specifications:**
- MP 22029 "China Blue Metallic"
 - MP 18091 "Silverstone Metallic"
 - MP 18170 "TI Gray Metallic"
 - MP 15024 "Red Dragon"

- Vinyl specifications:**
- 3M 220-10 "White" High Perform.
 - 3M 220-12 "Black" High Perform.
 - 3M 680-71 "Yellow" Reflective
 - 3M 680-10 "White" Reflective
 - 3M 280-72 "Red" High Perform.

Sign Post typical
 3" dia. painted aluminum post;
 paint colors:
 MP 18170 "TI Gray Metallic"
 MP 18091 "Silverstone Metallic"

A Street ID, Cyclist/Pedestrian Caution Signs typical
 Scale: 3/4" = 1'-0"

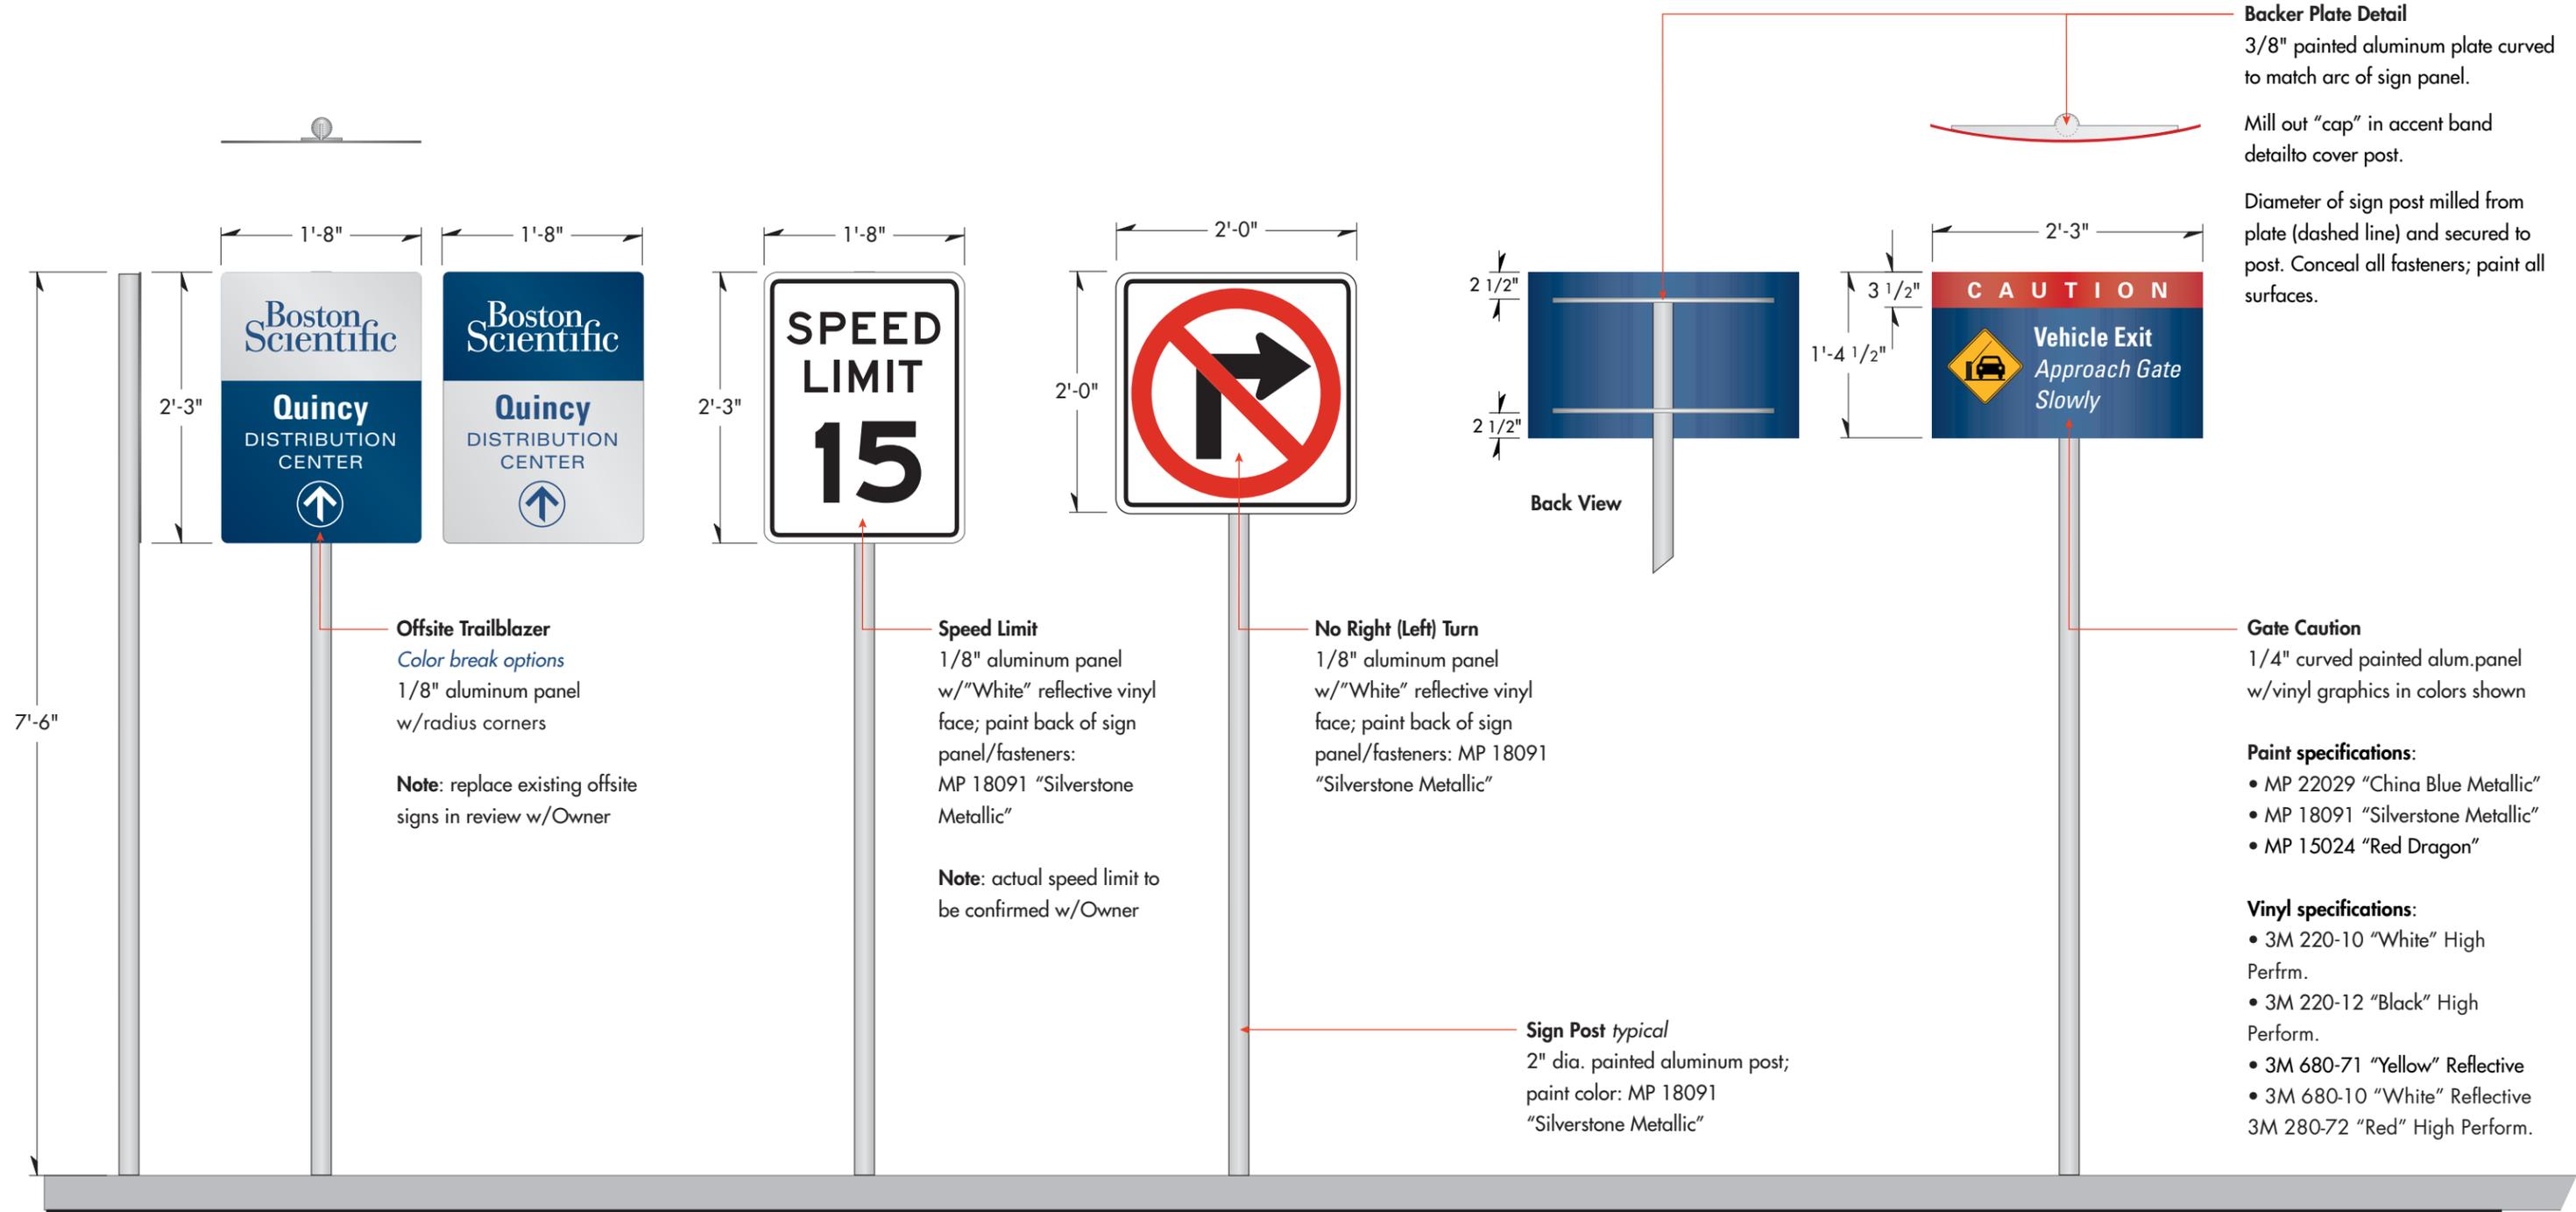

Offsite Trailblazer
 Color break options
 1/8" aluminum panel
 w/radius corners

Note: replace existing offsite signs in review w/Owner

Speed Limit
 1/8" aluminum panel
 w/"White" reflective vinyl
 face; paint back of sign
 panel/fasteners:
 MP 18091 "Silverstone
 Metallic"

Note: actual speed limit to
 be confirmed w/Owner

No Right (Left) Turn
 1/8" aluminum panel
 w/"White" reflective vinyl
 face; paint back of sign
 panel/fasteners: MP 18091
 "Silverstone Metallic"

Gate Caution
 1/4" curved painted alum. panel
 w/vinyl graphics in colors shown

Paint specifications:

- MP 22029 "China Blue Metallic"
- MP 18091 "Silverstone Metallic"
- MP 15024 "Red Dragon"

Vinyl specifications:

- 3M 220-10 "White" High Perform.
- 3M 220-12 "Black" High Perform.
- 3M 680-71 "Yellow" Reflective
- 3M 680-10 "White" Reflective
- 3M 280-72 "Red" High Perform.

Sign Post typical
 2" dia. painted aluminum post;
 paint color: MP 18091
 "Silverstone Metallic"


T.OD
Offsite Directional
 Qty: 4 (four)

T.SL
Speed Limit
 Qty: 2 (two)

T.NRT
No Right Turn Qty: 1 (one)
T.NLT
No Left Turn Qty: 1 (one)

T.AS
Control Gate
 Qty: 2 (two)



A Traffic Control Signs typical
 Scale: 3/4" = 1'-0"

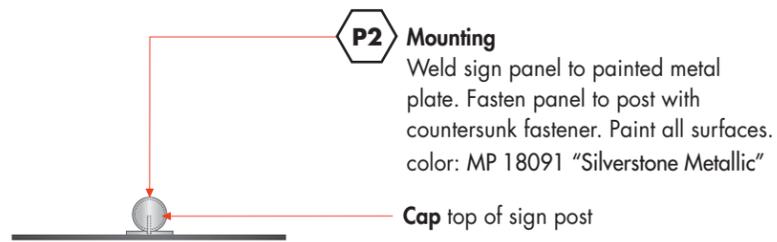

B Parking Sign Plan View
Scale: 1-1/2" = 1'-0"




A Parking Space ID Detail
Scale: 1-1/2" = 1'-0"

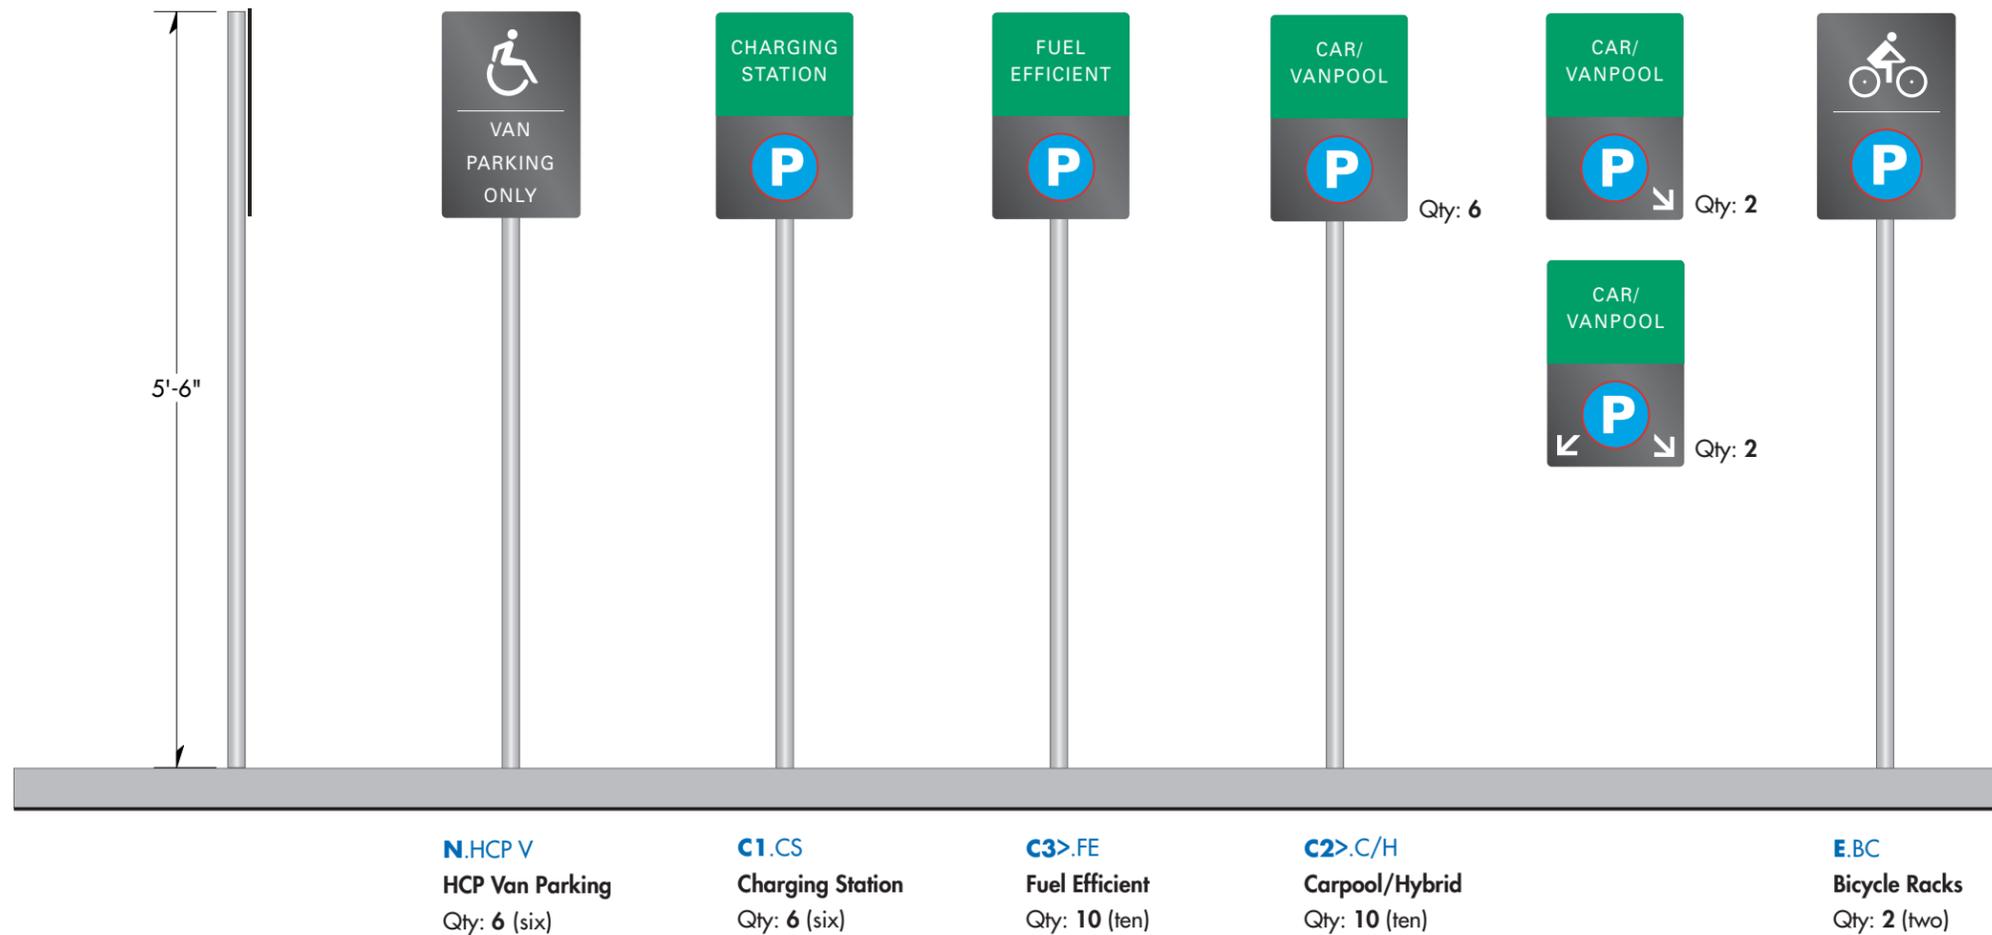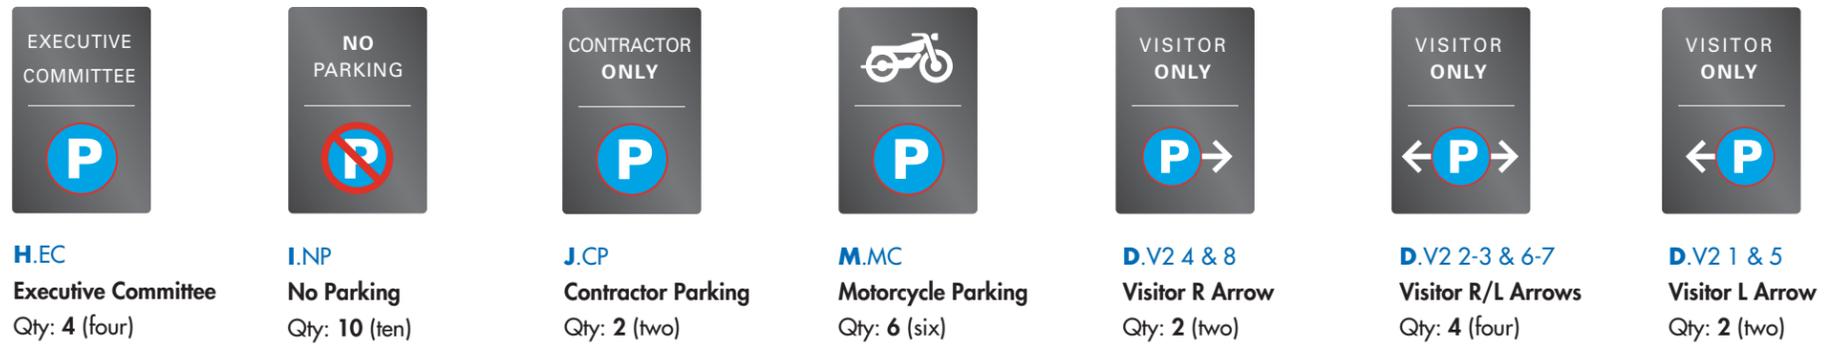

C Parking Space ID Sign Layouts
Scale: 3/4" = 1'-0"

NOTE: FINAL QUANTITIES, MESSAGES, LOCATIONS TO BE CONFIRMED IN REVIEW WITH BOSTON SCIENTIFIC FACILITIES DIRECTOR

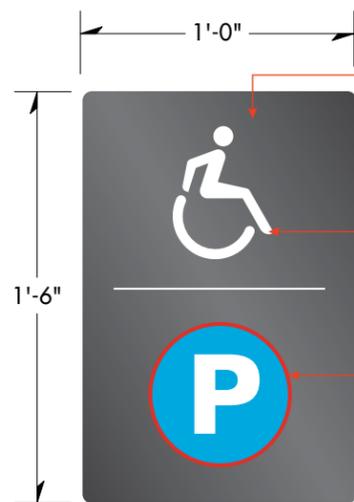

Sign Panel typical

1/8" aluminum panel; paint color: MP 18170 "TI Gray Metallic"

Graphics

Vinyl graphics in colors shown

"White"; 3M 220-10


"Olympic Blue"; 3M 220-57

"Tomato Red"; 3M 220-13

Mounting

Mount panel directly to architectural panel with foam tape or bracket mount with concealed fastener; no fasteners thru face of sign.

Note: Align top of sign with lower edge of window frame as shown (distance to parking surface varies).

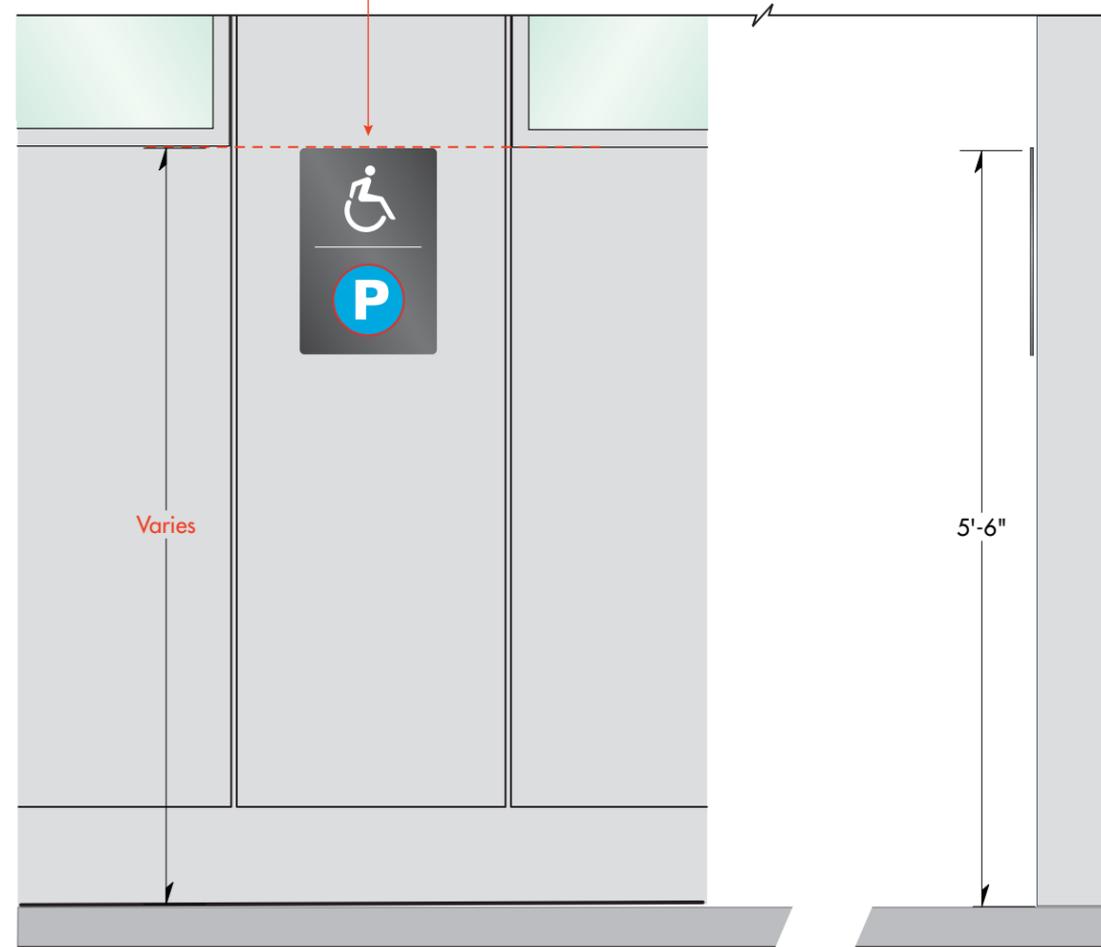

A.HCP
HCP Parking
Qty: 10 (ten)

A Accessible Parking ID Panel Detail
Scale: 1 1/2" = 1'-0"

B Accessible Parking ID Sign Installation
Scale: 3/4" = 1'-0"

NOTE: FINAL QUANTITIES, MESSAGES, LOCATIONS TO BE CONFIRMED IN REVIEW WITH BOSTON SCIENTIFIC FACILITIES DIRECTOR