

CITY OF QUINCY, MASSACHUSETTS  
ELM AVENUE AND SEA STREET WATER MAIN REPLACEMENTS

ADDENDUM NO. 1

.....

To be considered as part of the contract drawings and specifications for the Quincy Elm Avenue and Sea Street Water Main Replacements. Bidders are advised that this Addendum must be acknowledged in the appropriate space provided on the Form of General Bid.

**SPECIFICATIONS**

**SECTION 00300 – FORM OF GENERAL BID**

1. Delete Section 00300 FORM OF GENERAL BID in its entirety and insert the attached updated Section 00300 FORM OF GENERAL BID included with this addendum and attached hereto.

**SECTION 01270 – MEASUREMENT AND PAYMENT**

1. Page 01270-7, paragraph 1.11 ADD the following paragraph:  
“H. Additional Pavement:
  - a. Additional pavement beyond the payment limits of the trench shall be measured per ton for payment at the unit price, where ordered by the Engineer and not included for payment under other items.
  - b. Payment for additional pavement shall include furnishing, preparation and installation of the additional pavement ordered by the Engineer, outside of the normal trench limits.”

**SECTION 02515 – SERVICE CONNECTIONS (WATER SERVICES)**

1. Page 02515-3, DELETE paragraph 3.01.C and REPLACE with the following paragraph:  
“C. Where the existing water service is of copper between the curb stop and the house meter, the Contractor shall connect the new service piping to the existing service piping, using an approved coupling a minimum of **24-inches** from the new curb stop, on the building side of the stop.”

**CONTRACT DRAWING EDITS**

1. Revise Sheet D-2 based on attached SKE-1.

**ATTACHMENTS**

- Revised Section 00300 Form of General Bid
- SKE-1

END OF ADDENDUM NO. 1

SECTION 00300  
FORM OF GENERAL BID

Proposal of \_\_\_\_\_ (hereinafter called "Bidder")\*

- a corporation, organized and existing under the laws of the State of \_\_\_\_\_
- a partnership
- a joint venture
- a limited liability company
- an individual doing business as \_\_\_\_\_

\*Insert corporation, partnership, joint venture, LLC or individual as applicable.

To the \_\_\_\_\_ (hereinafter called "Owner").

Gentlemen:

The Bidder, in compliance with your invitation for bids for construction of the Elm Avenue and Sea Street Water Main Replacements, having examined the plans and specifications with related documents and the site of the proposed work, and being familiar with all of the conditions surrounding the construction of the proposed project including the availability of materials and labor, hereby proposes to furnish all superintendence, labor, services, materials, equipment, plant, machinery, apparatus, appliances, tools, supplies, bailing, shoring, removal, and all other things necessary to construct the project in accordance with the contract documents, as prepared by Weston & Sampson Engineers, Inc., within the time set forth below, and at the prices stated below. These prices are to cover all expenses incurred in performing the work required under the contract documents, of which this bid is a part.

The Bidder hereby agrees that if selected as the Contractor it will commence work under this contract on or before a date to be fixed in the written "Notice to Proceed" given by the Owner to the Contractor and to fully complete the project within 180 calendar days of the start date fixed in the "Notice to Proceed, exclusive of winter shut down. The Bidder further agrees to pay as liquidated damages the sum of \$1,000.00 for each consecutive calendar day thereafter during

which the work has not been fully completed, as provided in the “Liquidated Damages” provisions of Section 00800 SUPPLEMENTARY CONDITIONS.

Bidder acknowledges receipt of the following addenda:

No.	Dated:

The Bidder agrees to perform the work described in the specifications and shown on the plans for the following lump sum or unit prices:

\*Quantity assumed for comparison of bids.  
 \*\* The unit price in subdivision (1) is the minimum allowed, where applicable. The bidder may add to the minimum in subdivision (2).  
 02/17/2014 00300-2

Item No.	Estimated Quantity*	Brief Description Unit or Lump Sum Price Bid in Both Words and Figures	Total in Figures
<b>1</b>		<b>Water Mains and Fittings:</b>	
1a	3,780 l.f.	10- &12-inch ductile iron pipe and fittings, per linear foot	\$ _____
		(dollars)	
		and	
		(cents)	
		(\$ _____ )	
1b	2,840 l.f.	8-inch ductile iron pipe and fittings, per linear foot	\$ _____
		(dollars)	
		and	
		(cents)	
		(\$ _____ )	
1c	200 l.f.	6-inch ductile iron pipe and fittings, per linear foot	\$ _____
		(dollars)	
		and	
		(cents)	
		(\$ _____ )	
1d	3,240 l.f	Polyethylene Encasement for DI Pipe, per linear foot	\$ _____
		(dollars)	
		and	
		(cents)	
		(\$ _____ )	
1e	1,600 lb.	Additional fittings, per pound	\$ _____
		(dollars)	
		and	
		(cents)	
		(\$ _____ )	

\*Quantity assumed for comparison of bids.

\*\* The unit price in subdivision (1) is the minimum allowed, where applicable. The bidder may add to the minimum in subdivision (2).

<b>Item No.</b>	<b>Estimated Quantity*</b>	<b>Brief Description Unit or Lump Sum Price Bid in Both Words and Figures</b>	<b>Total in Figures</b>
<b>2</b>		<b>Temporary Service Piping:</b>	
2a	5,920 l.f.	4-inch temporary service pipe, per linear foot	\$ _____
		_____ (dollars)	
		and _____	
		_____ (cents)	
		(\$ _____ )	
2b	4,140 l.f.	2-inch temporary service pipe, per linear foot	\$ _____
		_____ (dollars)	
		and _____	
		_____ (cents)	
		(\$ _____ )	
2c	1 connection	Underground connections to temporary water main, per connection	\$ _____
		_____ (dollars)	
		and _____	
		_____ (cents)	
		(\$ _____ )	
<b>3</b>		<b>Pipe Insulation:</b>	
3a	140 l.f.	Pipe Insulation, per linear foot	\$ _____
		_____ (dollars)	
		and _____	
		_____ (cents)	
		(\$ _____ )	
<b>4</b>		<b>Hydrants and Valves:</b>	
4a	16 hydrants	New hydrant, per hydrant	\$ _____
		_____ (dollars)	
		and _____	
		_____ (cents)	
		(\$ _____ )	

\*Quantity assumed for comparison of bids.

\*\* The unit price in subdivision (1) is the minimum allowed, where applicable. The bidder may add to the minimum in subdivision (2).

<b>Item No.</b>	<b>Estimated Quantity*</b>	<b>Brief Description Unit or Lump Sum Price Bid in Both Words and Figures</b>	<b>Total in Figures</b>
4b	12 hydrants	Remove existing hydrants, per hydrant _____ (dollars) and _____ (cents) (\$ _____ )	\$ _____
4c	33 valves	12-inch & 10-inch gate valves, per valve _____ (dollars) and _____ (cents) (\$ _____ )	\$ _____
4d	31 valves	8-inch gate valves, per valve _____ (dollars) and _____ (cents) (\$ _____ )	\$ _____
4e	16 valves	6-inch gate valves, per valve _____ (dollars) and _____ (cents) (\$ _____ )	\$ _____
4f	1 valve	10-inch Insertion valves, per valve _____ (dollars) and _____ (cents) (\$ _____ )	\$ _____
4g	1 valve	8-inch Insertion valves, per valve _____ (dollars) and _____ (cents) (\$ _____ )	\$ _____

\*Quantity assumed for comparison of bids.

\*\* The unit price in subdivision (1) is the minimum allowed, where applicable. The bidder may add to the minimum in subdivision (2).

<b>Item No.</b>	<b>Estimated Quantity*</b>	<b>Brief Description Unit or Lump Sum Price Bid in Both Words and Figures</b>	<b>Total in Figures</b>
4h	1 valve	6-inch Insertion valve, per valve _____ (dollars) and _____ (cents) (\$ _____ )	\$ _____
<b>5</b>		<b>Service Connections:</b>	
5a	123 units	1-inch corporation stops, per unit _____ (dollars) and _____ (cents) (\$ _____ )	\$ _____
5b	123 units	1-inch curb stops, per unit _____ (dollars) and _____ (cents) (\$ _____ )	\$ _____
5c	3,090 l.f.	1-inch copper piping, per linear foot _____ (dollars) and _____ (cents) (\$ _____ )	\$ _____
5d	3 units	1.5 & 2-inch corporation stops, per unit. _____ (dollars) and _____ (cents) (\$ _____ )	\$ _____

\*Quantity assumed for comparison of bids.

\*\* The unit price in subdivision (1) is the minimum allowed, where applicable. The bidder may add to the minimum in subdivision (2).

<b>Item No.</b>	<b>Estimated Quantity*</b>	<b>Brief Description Unit or Lump Sum Price Bid in Both Words and Figures</b>	<b>Total in Figures</b>
5e	3 units	1.5 & 2-inch curb stops, per unit <hr/> (dollars) and <hr/> (cents) (\$ _____ )	\$ _____
5f	120 l.f	1.5 & 2-inch copper piping, per linear foot <hr/> (dollars) and <hr/> (cents) (\$ _____ )	\$ _____
<b>6</b>		<b>Sewer and Drain Reconstruction:</b>	
6a	10 Reconstructions	Sewer and drain reconstruction within water trench limits, per reconstruction <hr/> (dollars) and <hr/> (cents) (\$ _____ )	\$ _____
<b>7</b>		<b>Rock Excavation and Disposal:</b>	
7a(1)	600 cu. yd.	Rock excavation and disposal, per cubic yard (minimum)** <hr/> Seventy-Five (dollars) and <hr/> zero (cents) (\$ _____ 75.00 )	<b>\$ 45,000.00</b>
7a(2)	600 cu. yd.	Rock excavation and disposal, per cubic yard (additional)** <hr/> (dollars) and <hr/> (cents) (\$ _____ )	\$ _____

\*Quantity assumed for comparison of bids.

\*\* The unit price in subdivision (1) is the minimum allowed, where applicable. The bidder may add to the minimum in subdivision (2).

Item No.	Estimated Quantity*	Brief Description Unit or Lump Sum Price Bid in Both Words and Figures	Total in Figures
<b>8</b>		<b>Earthwork:</b>	
8a(1)	300 cu. yd.	Unsuitable material above normal grade, per cubic yard (minimum)**	<u>\$ 3,600.00</u>
		Twelve	
		(dollars)	
		and zero	
		(cents)	
		(\$ 12.00 )	
8a(2)	300 cu. yd.	Unsuitable material above normal grade, per cubic yard (additional)**	<u>\$</u>
		(dollars)	
		And	
		(cents)	
		(\$ )	
8b(1)	300 cu. yd.	Unsuitable material below normal grade, per cubic yard (minimum)**	<u>\$ 3,000.00</u>
		Ten	
		(dollars)	
		and zero	
		(cents)	
		(\$ 10.00 )	
8b(2)	300 cu. yd.	Unsuitable material below normal grade, per cubic yard (additional)**	<u>\$</u>
		(dollars)	
		And	
		(cents)	
		(\$ )	
8c	200 cu. yd.	Additional earthwork below normal grade, per cubic yard	<u>\$</u>
		(dollars)	
		and	
		(cents)	
		(\$ )	

\*Quantity assumed for comparison of bids.

\*\* The unit price in subdivision (1) is the minimum allowed, where applicable. The bidder may add to the minimum in subdivision (2).

<b>Item No.</b>	<b>Estimated Quantity*</b>	<b>Brief Description Unit or Lump Sum Price Bid in Both Words and Figures</b>	<b>Total in Figures</b>
8d(1)	150 cu. yd.	Test pits, per cubic yard (minimum)** Fifty (dollars) And zero (cents) (\$ 50.00 )	<b>\$ 7,500</b>
8d(2)	150 cu. yd.	Test pits, per cubic yard (additional)**  (dollars) and (cents) (\$ )	\$
<b>9</b>		<b>Pavement Replacement:</b>	
9a	6,820 l.f.	Temporary Trench Pavement (Type 1), per linear foot  (dollars) and (cents) (\$ )	\$
9b	6,820 l.f.	Permanent Trench Pavement w/ 12" cutbacks (Type 2), per linear foot  (dollars) and (cents) (\$ )	\$
9c	100 tons	Additional Pavement, per ton  (dollars) and (cents) (\$ )	\$

\*Quantity assumed for comparison of bids.

\*\* The unit price in subdivision (1) is the minimum allowed, where applicable. The bidder may add to the minimum in subdivision (2).

Item No.	Estimated Quantity*	Brief Description Unit or Lump Sum Price Bid in Both Words and Figures	Total in Figures
<b>10</b>			
<b>Dust Control:</b>			
10a	1,900 pounds	Calcium chloride, per pound	\$ _____
		(dollars)	
		and	
		(cents)	
		(\$ _____ )	
<b>11</b>			
<b>Environmental Protection:</b>			
11a	56 catch basins	Catch basin protection, per catch basin	\$ _____
		(dollars)	
		and	
		(cents)	
		(\$ _____ )	
<b>12</b>			
<b>Price Adjustments:</b>			
12a	100 tons	Price Adjustment for Liquid Asphalt used in hot mix asphalt mixtures, where price variance is five (5) percent or greater, per ton	<b>\$ 4,000.00</b>
		Forty	
		(dollars)	
		and	
		zero	
		(cents)	
		(\$ 40.00 )	
12b	1,620 gallons	Price Adjustment for Gasoline used in construction operations, where price variance is five (5) percent or greater, per gallon	<b>\$ 810.00</b>
		zero	
		(dollars)	
		And	
		fifty	
		(cents)	
		(\$ 0.50)	

\*Quantity assumed for comparison of bids.

\*\* The unit price in subdivision (1) is the minimum allowed, where applicable. The bidder may add to the minimum in subdivision (2).

<b>Item No.</b>	<b>Estimated Quantity*</b>	<b>Brief Description Unit or Lump Sum Price Bid in Both Words and Figures</b>	<b>Total in Figures</b>
12c	29,160 gallons	Price Adjustment for Diesel fuel used in construction operations, where price variance is five (5) percent or greater, per gallon Zero (dollars) and fifty (cents) (\$ 0.50)	<u>\$ 14,580.00</u>
<b>13</b>		<b>Traffic Control:</b>	
13a	2,100 hr.	Traffic Detail Officers, per hour Forty-four (dollars) And zero (cents) (\$ 44.00)	<u>\$ 92,400.00</u>
13b	360 calendar days	Trailer-Mounted Changeable Message Sign, per calendar day (dollars) And (cents) ( \$ )	<u>\$</u>

\*Quantity assumed for comparison of bids.

\*\* The unit price in subdivision (1) is the minimum allowed, where applicable. The bidder may add to the minimum in subdivision (2).

TOTAL OF BID

The proposed contract price for all Items 1 through 13 inclusive is:

\_\_\_\_\_ Dollars  
and \_\_\_\_\_ Cents (\$\_\_\_\_\_).

All entries shall be made clearly in ink or typewritten. Amounts are to be shown in both words and figures. In case of discrepancy between the prices written in words and those written in figures, the amount shown in words shall govern. In the event there is a discrepancy between the unit prices and the total sum of all of the items (the proposed contract price), the unit prices shall govern.

The above unit prices shall include all labor, materials, bailing, shoring, removal, overhead, profit, insurance, etc., to cover the finished work of the several kinds called for.

The Bidder understands that all bids for this project are subject to the applicable bidding laws of the Commonwealth of Massachusetts, including General Laws Chapter 30, Section 39M, as amended.

The contract will be awarded to the lowest eligible and responsible bidder.

The Bidder understands that the Owner reserves the right to reject any or all bids and to waive any informalities in the bidding.

The Bidder agrees that this bid shall be good and may not be withdrawn for a period of 30 days, Saturdays, Sundays and legal holidays excluded, after the opening of bids.

Within 10 days of receipt of the written notice of acceptance of this bid, the Bidder will execute the formal agreement attached in Section 00500 AGREEMENT.

Bid security is attached in the sum of five percent (5%) of the total bid in accordance with the conditions of Section 00200 INSTRUCTIONS TO BIDDERS. The bid security may become the property of the Owner in the event the contract and bond are not executed within the time set forth above.

The selected Contractor shall furnish a performance bond and a payment bond in an amount at least equal to one hundred percent (100%) of the contract prices in accordance with Section 00540 PERFORMANCE BOND, Section 00542 PAYMENT BOND, and as stipulated in paragraph 5.01 of Section 00700 GENERAL CONDITIONS of these specifications.

## BID FORM

The Bidder hereby certifies that he is able to furnish labor that can work in harmony with all other elements of labor employed or to be employed on the work and that he will comply fully with all laws and regulations applicable to awards made in the Commonwealth of Massachusetts.

The Bidder certifies under the penalties of perjury that this bid is in all respects bona fide, fair and made without collusion or fraud with any other person. As used herein, the word "person" shall mean any natural person, joint venture, partnership, corporation, or other business or legal entity.

**Interest of Officers and Employees of the City of Quincy or Members of the City Council or Other Public Officials:** No officer, member or employee of the City of Quincy or its designees or agents, and no member of its governing body, and no other public official of the governing body of the locality or localities in which the project is situated or being carried out, who exercises any functions or responsibilities in the review or approval or the undertaking or carrying out of this project, shall participate in any decisions relating to this Contract, which affects his personal interest or the interest of any corporation, partnership, or association in which he is directly or indirectly interested or have any personal or pecuniary interest, direct or indirect, in this contract or the proceeds thereof.

The undersigned, as Bidder, declares that he has carefully examined the proposed form and has fully informed and satisfied himself as to the existing conditions, the character and requirements of the proposed work, the difficulties attendant upon its execution; and the accuracy of all estimated quantities stated in this bid and that he has carefully read and examined the form of contract, the standard specifications and plans therein referred to, and he proposes and agrees, if this proposal is accepted, that he will contract with the Party of the First Part to provide all necessary labor, equipment, tools, apparatus and other means of construction and to do all the work and furnish all the materials specified in the contract in the manner and time therein prescribed and according to the requirements of the City of Quincy as therein set forth and that he will take the payment therefore, the prices stated in the Bid.

The undersigned, as Bidder, declares that he understands that information relative to sub-surface and other conditions, natural phenomena, existing pipes and other structures (surface and/or sub-surface) has been furnished only for his information and convenience without any warranty or guarantee, expressed or implied, that the structures (surface and/or sub-surface) actually encountered will be the same as those shown on the drawings or in any of the other contract documents, and he agrees that he shall not use or be entitled to use any such information made available to him through the contract documents or otherwise, or obtained by him in his own examination or the site, as a basis or grounds for any claim against the City of the Engineer arising from or by reason or any variance which may exist between the aforesaid information made available to or acquired by him and the sub-surface and/or other conditions, natural phenomena, existing pipes and other structures surface and/or sub-surface) encountered during construction, and that due allowance therefore has been made in this bid.

The undersigned, as Bidder, understands that the quantities of work tabulated in this bid or indicated on the drawings or in the specifications or other contract documents are only approximate and are subject to increase or decrease, as deemed necessary by the Engineer.

The undersigned, as Bidder, agrees that for extra work, if any, performed in accordance with the terms and provisions of the annexed form of Agreement, he will accept compensation as stipulated therein as full payment for such extra work.

If this proposal shall be accepted and the Bidder shall fail to contract as aforesaid and to give a Bond in the sum to be determined as aforesaid with surety satisfactory to the City of Quincy **within ten (10) days** from the date of the mailing of the Notice of Award from the City of Quincy to him, according to the address herewith given, the City of Quincy may, at its option, determine that the bidder has abandoned the contract, and thereupon this proposal and acceptance thereof shall be null and void, and the certified check or bid submitted covering this proposal shall become the property of the City of Quincy, otherwise said certified check or bid bond shall be returned to the Bidder.

This bid must bear the written signature of the Bidder, or an authorized agent of the bidder. If the bidder is a corporation or a partnership, the bid must be signed by a duly authorized officer of such corporation or partnership, and the title of such an officer must be stated.

The Bidder offers the following information as evidence or qualifications to perform the work as bid in accordance with the requirements of the plans and specifications.

**BID FORM**

**RELEVANT PREVIOUS EXPERIENCE**

The Bidder shall list below the relevant prior work experience on similar projects, and give references that will enable the City to evaluate his qualifications to perform the work under this Contract. The length of the relevant experience must be at least 5 years on projects of comparable size and complexity. The evaluation shall be based on prior experience, work performance and level of key personnel skills, and business standing (add additional page if necessary).

**I. PROJECTS**

Completion Date	Project Name	Contract Amount	Design Reference Engineer	Reference Name	Reference Phone No.
-----------------	--------------	-----------------	---------------------------	----------------	---------------------

- a. \_\_\_\_\_
- b. \_\_\_\_\_
- c. \_\_\_\_\_
- d. \_\_\_\_\_
- e. \_\_\_\_\_
- f. \_\_\_\_\_

**II. KEY PERSONNEL:**

Key personnel to be employed on the job, in the event of contract award. Attach brief education and experience where applicable.

- 1. \_\_\_\_\_
- 2. \_\_\_\_\_
- 3. \_\_\_\_\_
- 4. \_\_\_\_\_

**BID FORM**

**STATEMENT OF BIDDER'S QUALIFICATIONS**

All questions must be answered and the date given must be clear and comprehensive. This statement must be notarized. If necessary, questions may be answered on separate attached sheet. The bidder may submit any additional information, if desired.

1. Name of Bidder:
2. Permanent main office address:
  - a. Treasury Number (Employer's Identification No.):
3. When organized?
4. If a corporation, where incorporated?
5. How many years have you been engaged in the contracting business under your present firm or trade name?
  - a. Names and home addresses of principal officers and their social security numbers: (attach separate sheet).
6. Contracts on hand: (Schedule these, showing gross amount of each contract and the approximate anticipated dates of completion. Name and address of client and name of person supervising for client.) (Attach separate sheet)
7. General character of work performed by your company?
8. Have you ever failed to complete any work awarded to you? If so, where and why?
9. Have you ever defaulted on a contract? If so, where and why?
10. List the more important contracts recently completed by you stating approximate cost of each, and the month and year completed. (Give names and addresses of client and name of person supervising for client). (See attached form.)
11. List your major equipment available for this contract. (Use separate sheet)
12. Experience in construction work similar in importance to this project. (See form)
13. Background and experience of the principle members of your organization, including the officers.

14. Credit available: \$\_\_\_\_\_.
15. Give bank reference, including bank name, address, telephone and contact name.
16. Will you, upon request, fill out a detailed financial statement and furnish any other information that may be required?
17. The undersigned hereby authorizes and requests any person, firm, or corporation to furnish any information requested by the City of Quincy in verification of the recitals comprising this Statement of Bidder's Qualifications.

Dated this \_\_\_\_\_ day of \_\_\_\_\_, 20\_\_.

Name of Bidder: \_\_\_\_\_

By: \_\_\_\_\_

Title: \_\_\_\_\_

State of \_\_\_\_\_

County of \_\_\_\_\_

\_\_\_\_\_ being duly sworn,

deposed and says that he is \_\_\_\_\_  
(office)

of \_\_\_\_\_  
(Name of Organization)

and that the answers to the foregoing questions and all statements contained therein are true and correct.

SUBSCRIBED AND SWORN TO, before me the \_\_\_\_\_ day of \_\_\_\_\_, 20\_\_

\_\_\_\_\_  
(Notary Public)

Seal

My commission expires: \_\_\_\_\_



City of Quincy  
Purchasing Department  
1305 Hancock Street, Quincy, MA 02169

PHONE: 374-1060  
FAX: 374-1074

### Signature Authorization

At a duly authorized meeting of the Board of Directors of  
the \_\_\_\_\_  
(NAME OF CORPORATION)

held on \_\_\_\_\_ at which all the Directors were present or  
(DATE)

waived notice, it was VOTED, that:

\_\_\_\_\_  
(NAME) (OFFICER)

of this company, he and he/she hereby is authorized to execute Contracts and  
Bonds in the name and behalf of said Company, and affix its Corporate Seal  
thereto; and such execution of any Contract or obligation in this Company's  
name on its behalf by such \_\_\_\_\_  
(OFFICER)

under seal of the Company, shall be valid and binding upon this Company. It  
was further voted that the City of Quincy may rely on such authorization for  
future Contracts until notified to the contrary.

A true copy,

ATTEST: \_\_\_\_\_  
(CLERK'S SIGNATURE)

PLACE OF BUSINESS: \_\_\_\_\_

DATE OF THIS CONTRACT: \_\_\_\_\_

I hereby certify that I am the Clerk of the:

\_\_\_\_\_ that \_\_\_\_\_ is  
(COMPANY) (NAME)

the duly elected \_\_\_\_\_ of said Company, and  
(TITLE)

that the above VOTE has not been amended or rescinded and remains in full  
force and effect as of the date of this Contract.

\_\_\_\_\_  
(CLERK'S SIGNATURE) CORPORATE SEAL

**CERTIFICATE OF ACKNOWLEDGEMENT  
OF CONTRACTOR FOR BID**

State of \_\_\_\_\_ ] Date: \_\_\_\_\_, 20\_\_\_\_  
County of \_\_\_\_\_

On this \_\_\_\_\_ day of \_\_\_\_\_, 20\_\_\_\_,

before me personally appeared \_\_\_\_\_

who being duly sworn, did depose and say as follows:

\_\_\_\_\_, that said firm consists of  
(Company Name)

\_\_\_\_\_  
(name of principals in firm and position)

\_\_\_\_\_  
\_\_\_\_\_

that he executed the foregoing instrument on behalf of said firm for the uses and purposes stated herein. If a corporation, the seal affixed to the foregoing instrument is such corporate seal and it was so affixed by order of the Board of Directors of said corporation, and that by like order, he signed thereto his name and official designation.

\_\_\_\_\_  
(Notary Public)

(Seal)

My commissioner expires: \_\_\_\_\_

**SIGNATURE PAGE**

**DATED:** \_\_\_\_\_

**BY:** \_\_\_\_\_  
(Signature and Title of Person Authorized to Sign Bid)

\_\_\_\_\_  
(Name of General Bidder)

\_\_\_\_\_  
(Business Address)

\_\_\_\_\_  
(Social Security Number - Federal Tax ID No.)

Telephone Number: (      ) \_\_\_\_\_

**(SEAL: IF BID IS BY A CORPORATION)**

**ATTEST:** \_\_\_\_\_

The proposed surety company on the bond to be given as follows:

\_\_\_\_\_  
(Contact Name)


\_\_\_\_\_  
(Name of Surety)

\_\_\_\_\_  
(Address of Home Office)

\_\_\_\_\_  
(Massachusetts Address, if different)

\_\_\_\_\_  
(Business Telephone)

O:\Quincy MA\FY 2016 Water Main Project\CAD\2016 WM REP\_Details.dwg

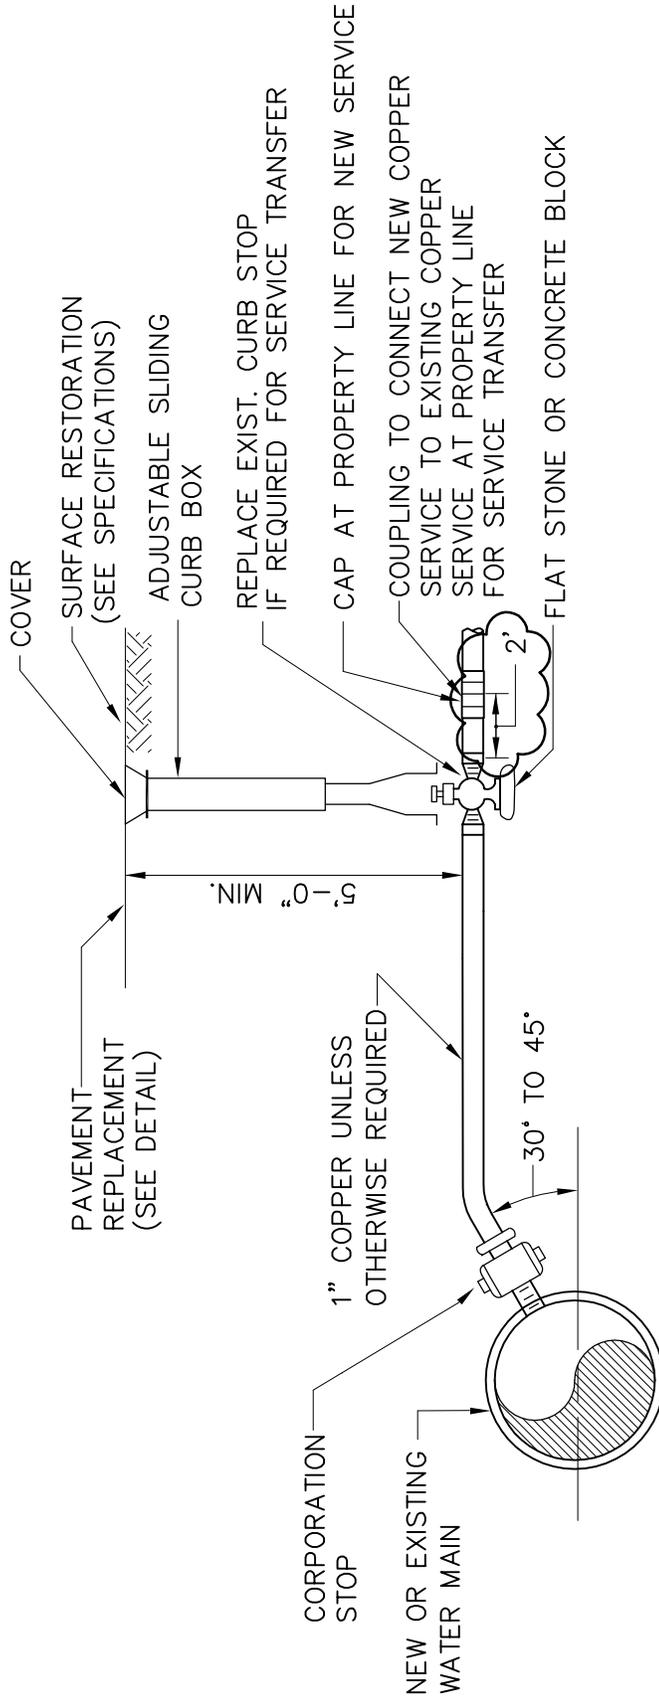

NOTES:

1. PROVIDE SADDLE FOR ALL AC AND PVC MAINS AND ALL 2" OR LARGER STOPS.
2. REPLACE ALL NON-COPPER WATER SERVICES FROM THE WATER MAIN TO THE HOUSE WATER METER WITH THE SAME SIZE AS THE EXISTING SERVICE, EXCEPT NO SERVICE SHALL BE LESS THAN 1" IN DIAMETER.

WATER SERVICE DETAIL

N.T.S.

**SKE-1**