

# ADAMS GREEN TRANSPORTATION IMPROVEMENTS



PROPOSED BICYCLE RACK



PROPOSED TRASH RECEPTACLE



PROPOSED TREE PLANTER CURB



PROPOSED BENCHES



PROPOSED BRICK PAVING




PROPOSED BOLLARD




PROPOSED STREET LIGHT



PROPOSED SIGNAL POST & MAST ARM

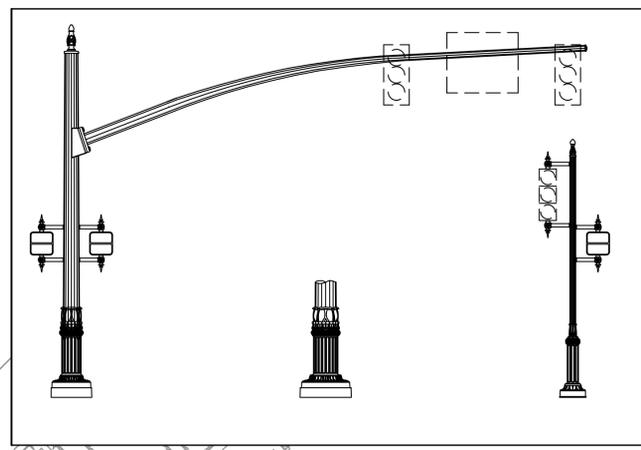

PROPOSED STREETSCAPE TREATMENT	
ROADWAY	
BRICK PAVERS	
CEMENT CONCRETE	
CEMENT CONCRETE WHEELCHAIR RAMPS	
GRANITE PAVER	
TREE PITS	
LOAM & SEED	

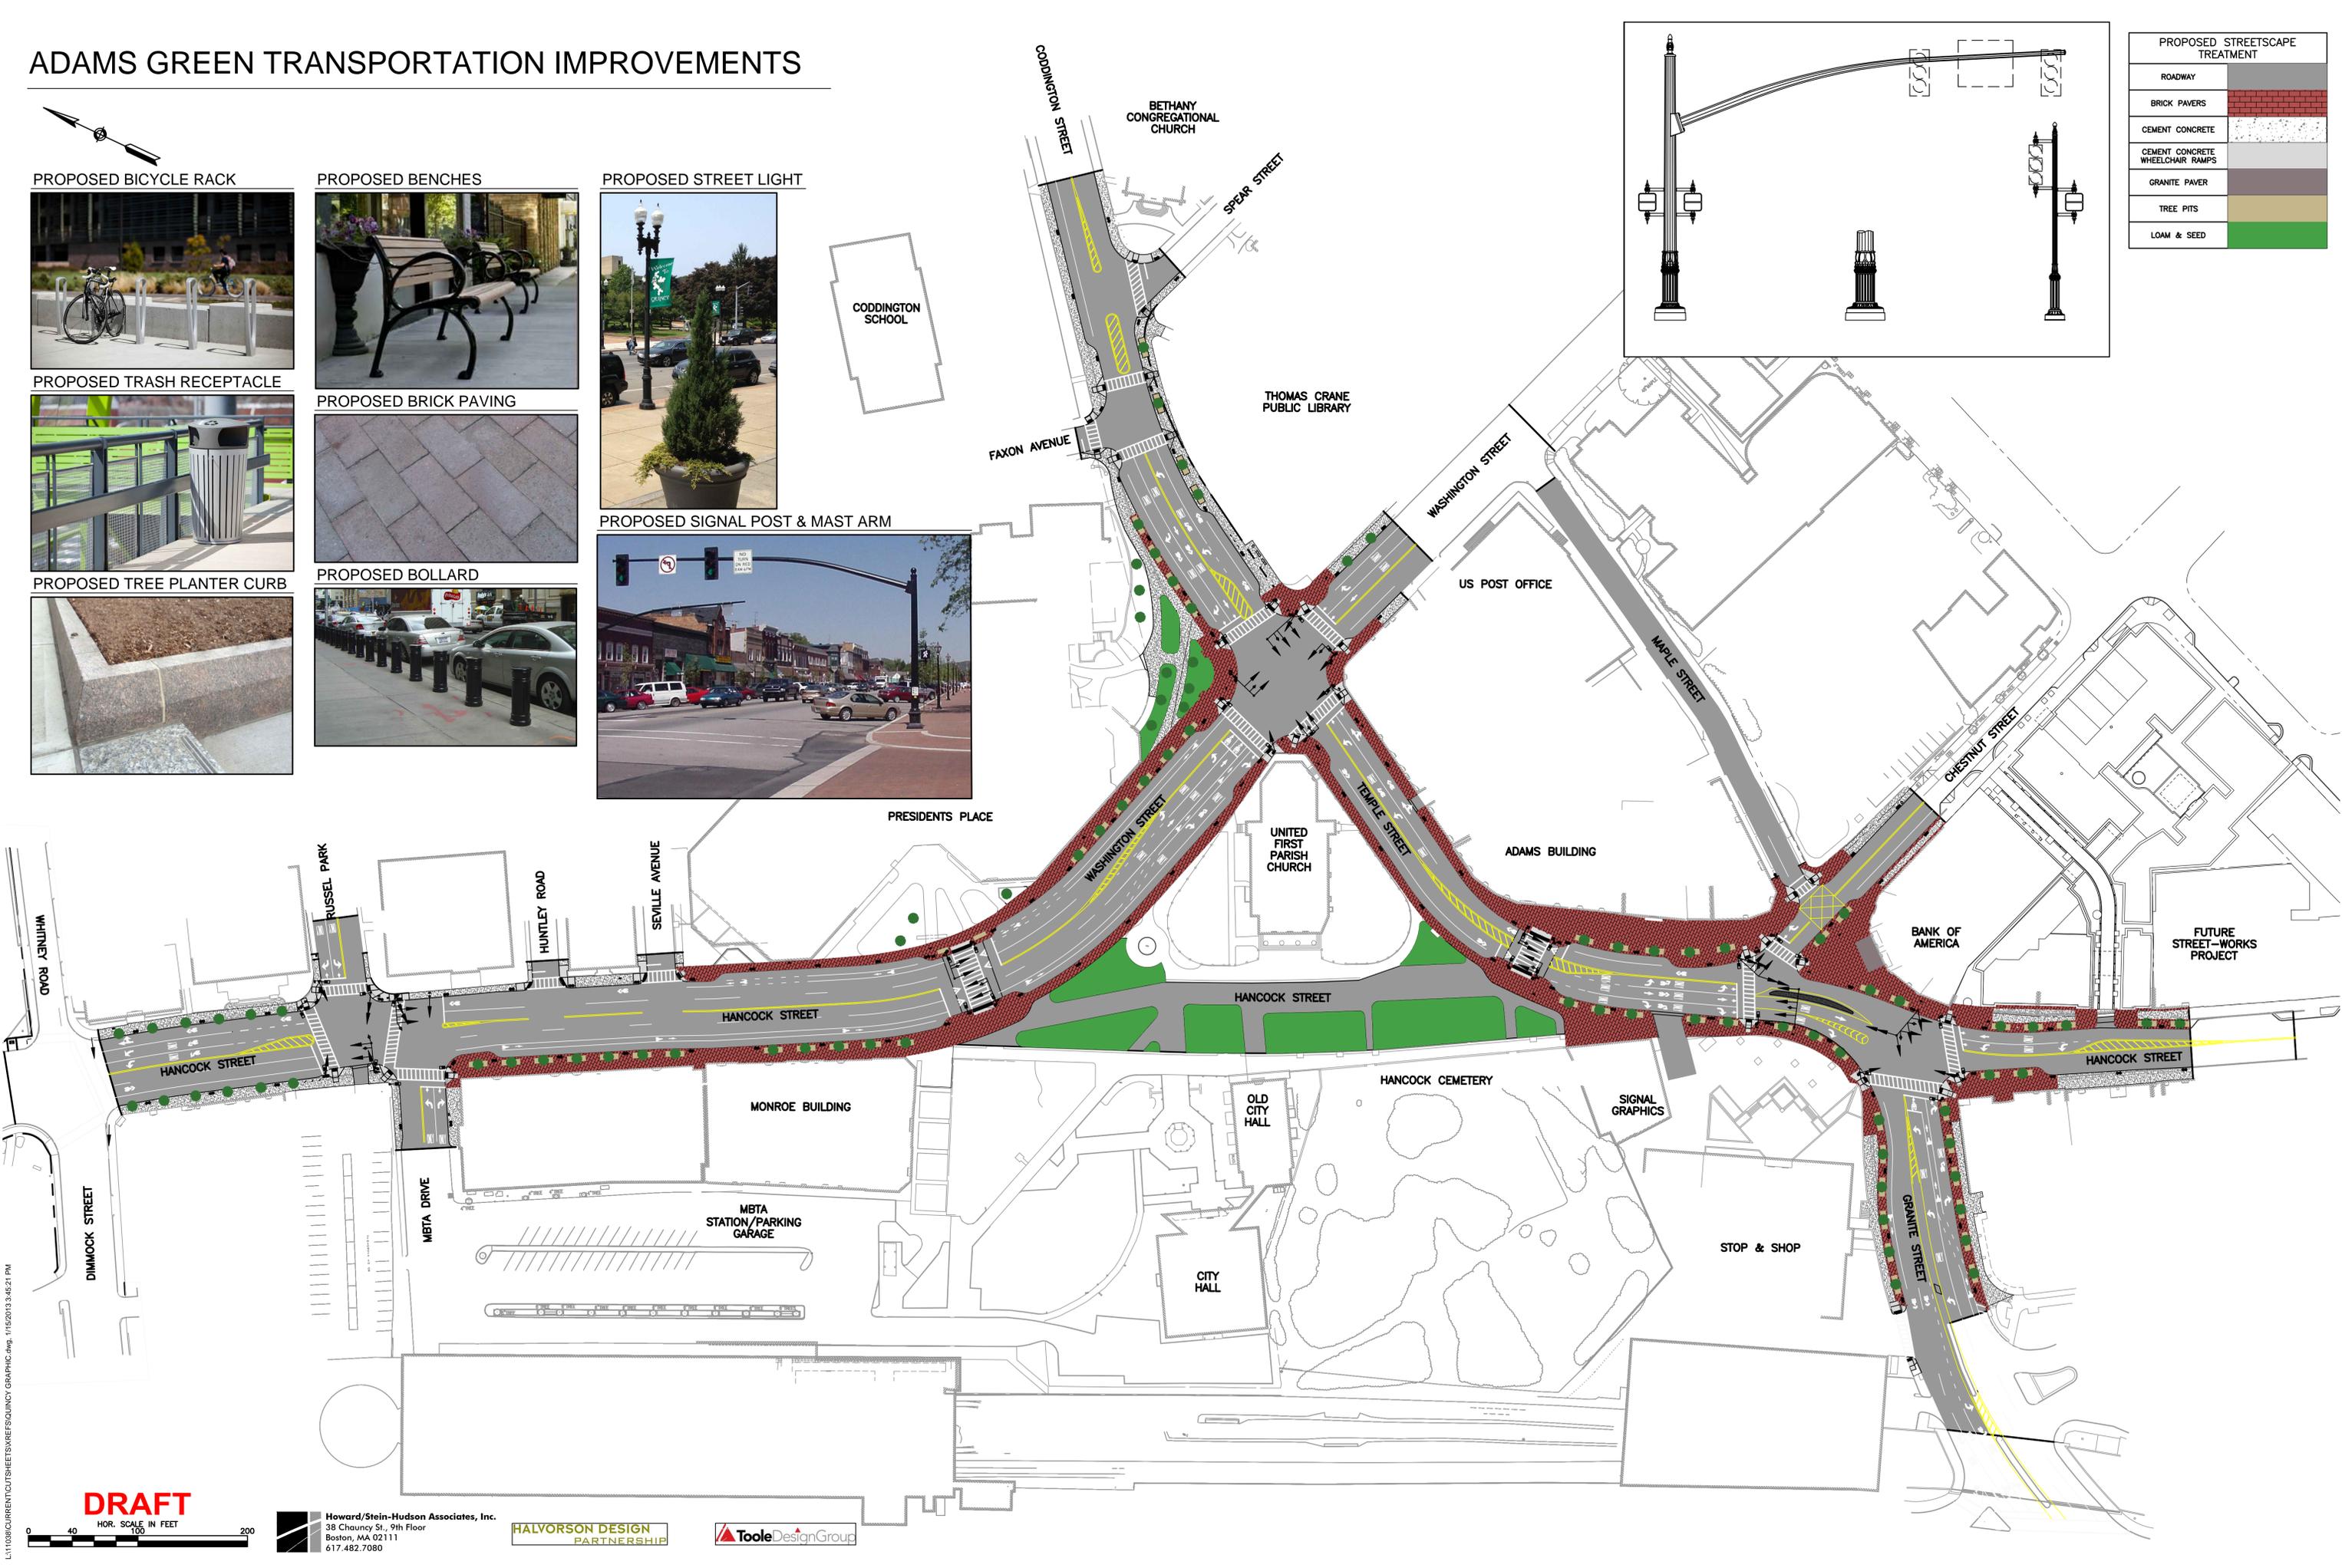

L:\1108\CURRENT\TSHETS\REFS\QUINCY GRAPHIC.dwg, 1/15/2013 3:45:21 PM